



FRONT ENTRANCE STEPS & PLATFORM
SCALE 3/4" = 1'-0"

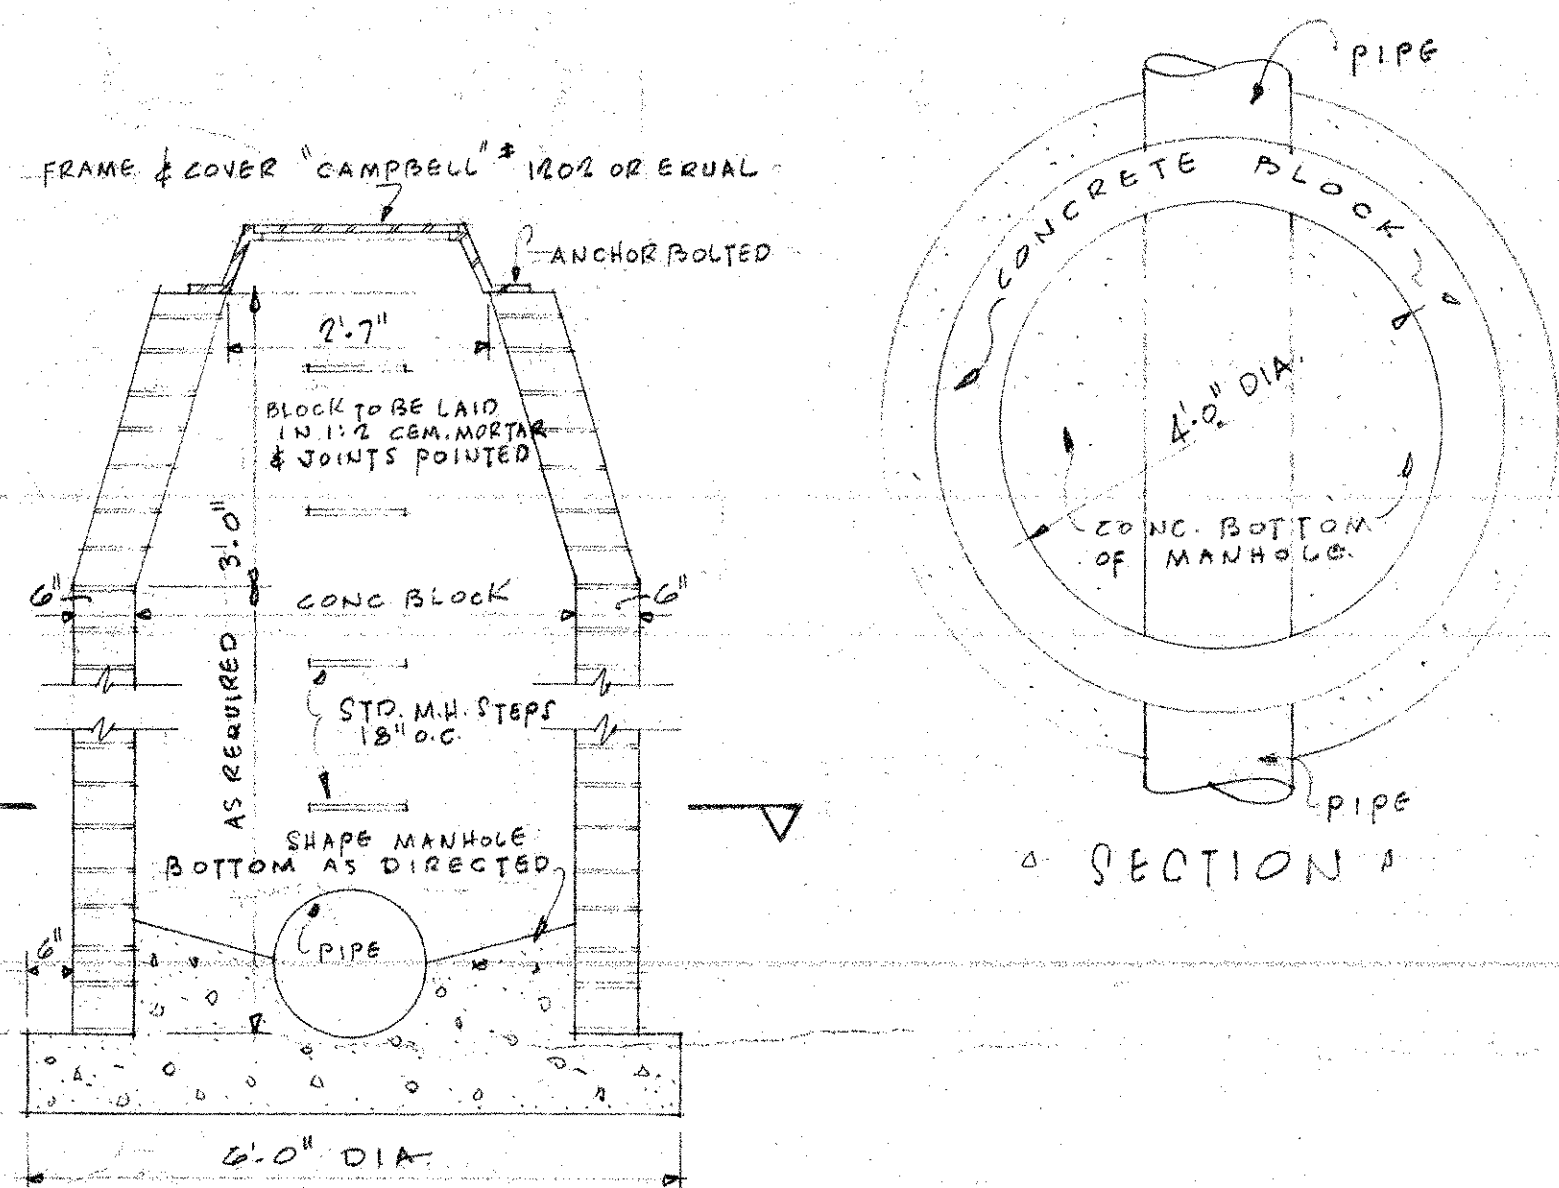

MANHOLE DETAIL
NO SCALE

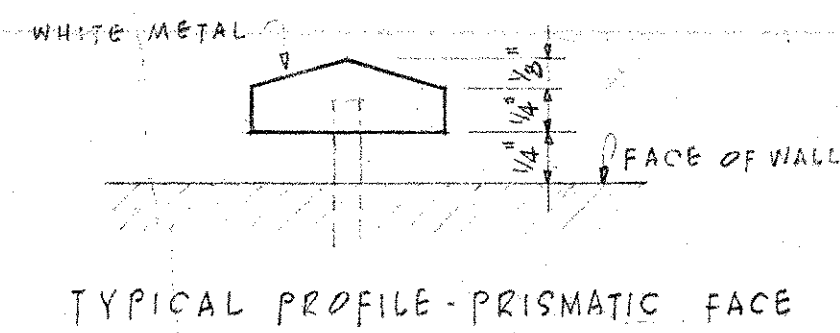


MAPLEWOOD

MEMORIAL LIBRARY

LETTERING LAYOUT FOR EXTERIOR WALLS

SCALE 3/16" = 1'-0"

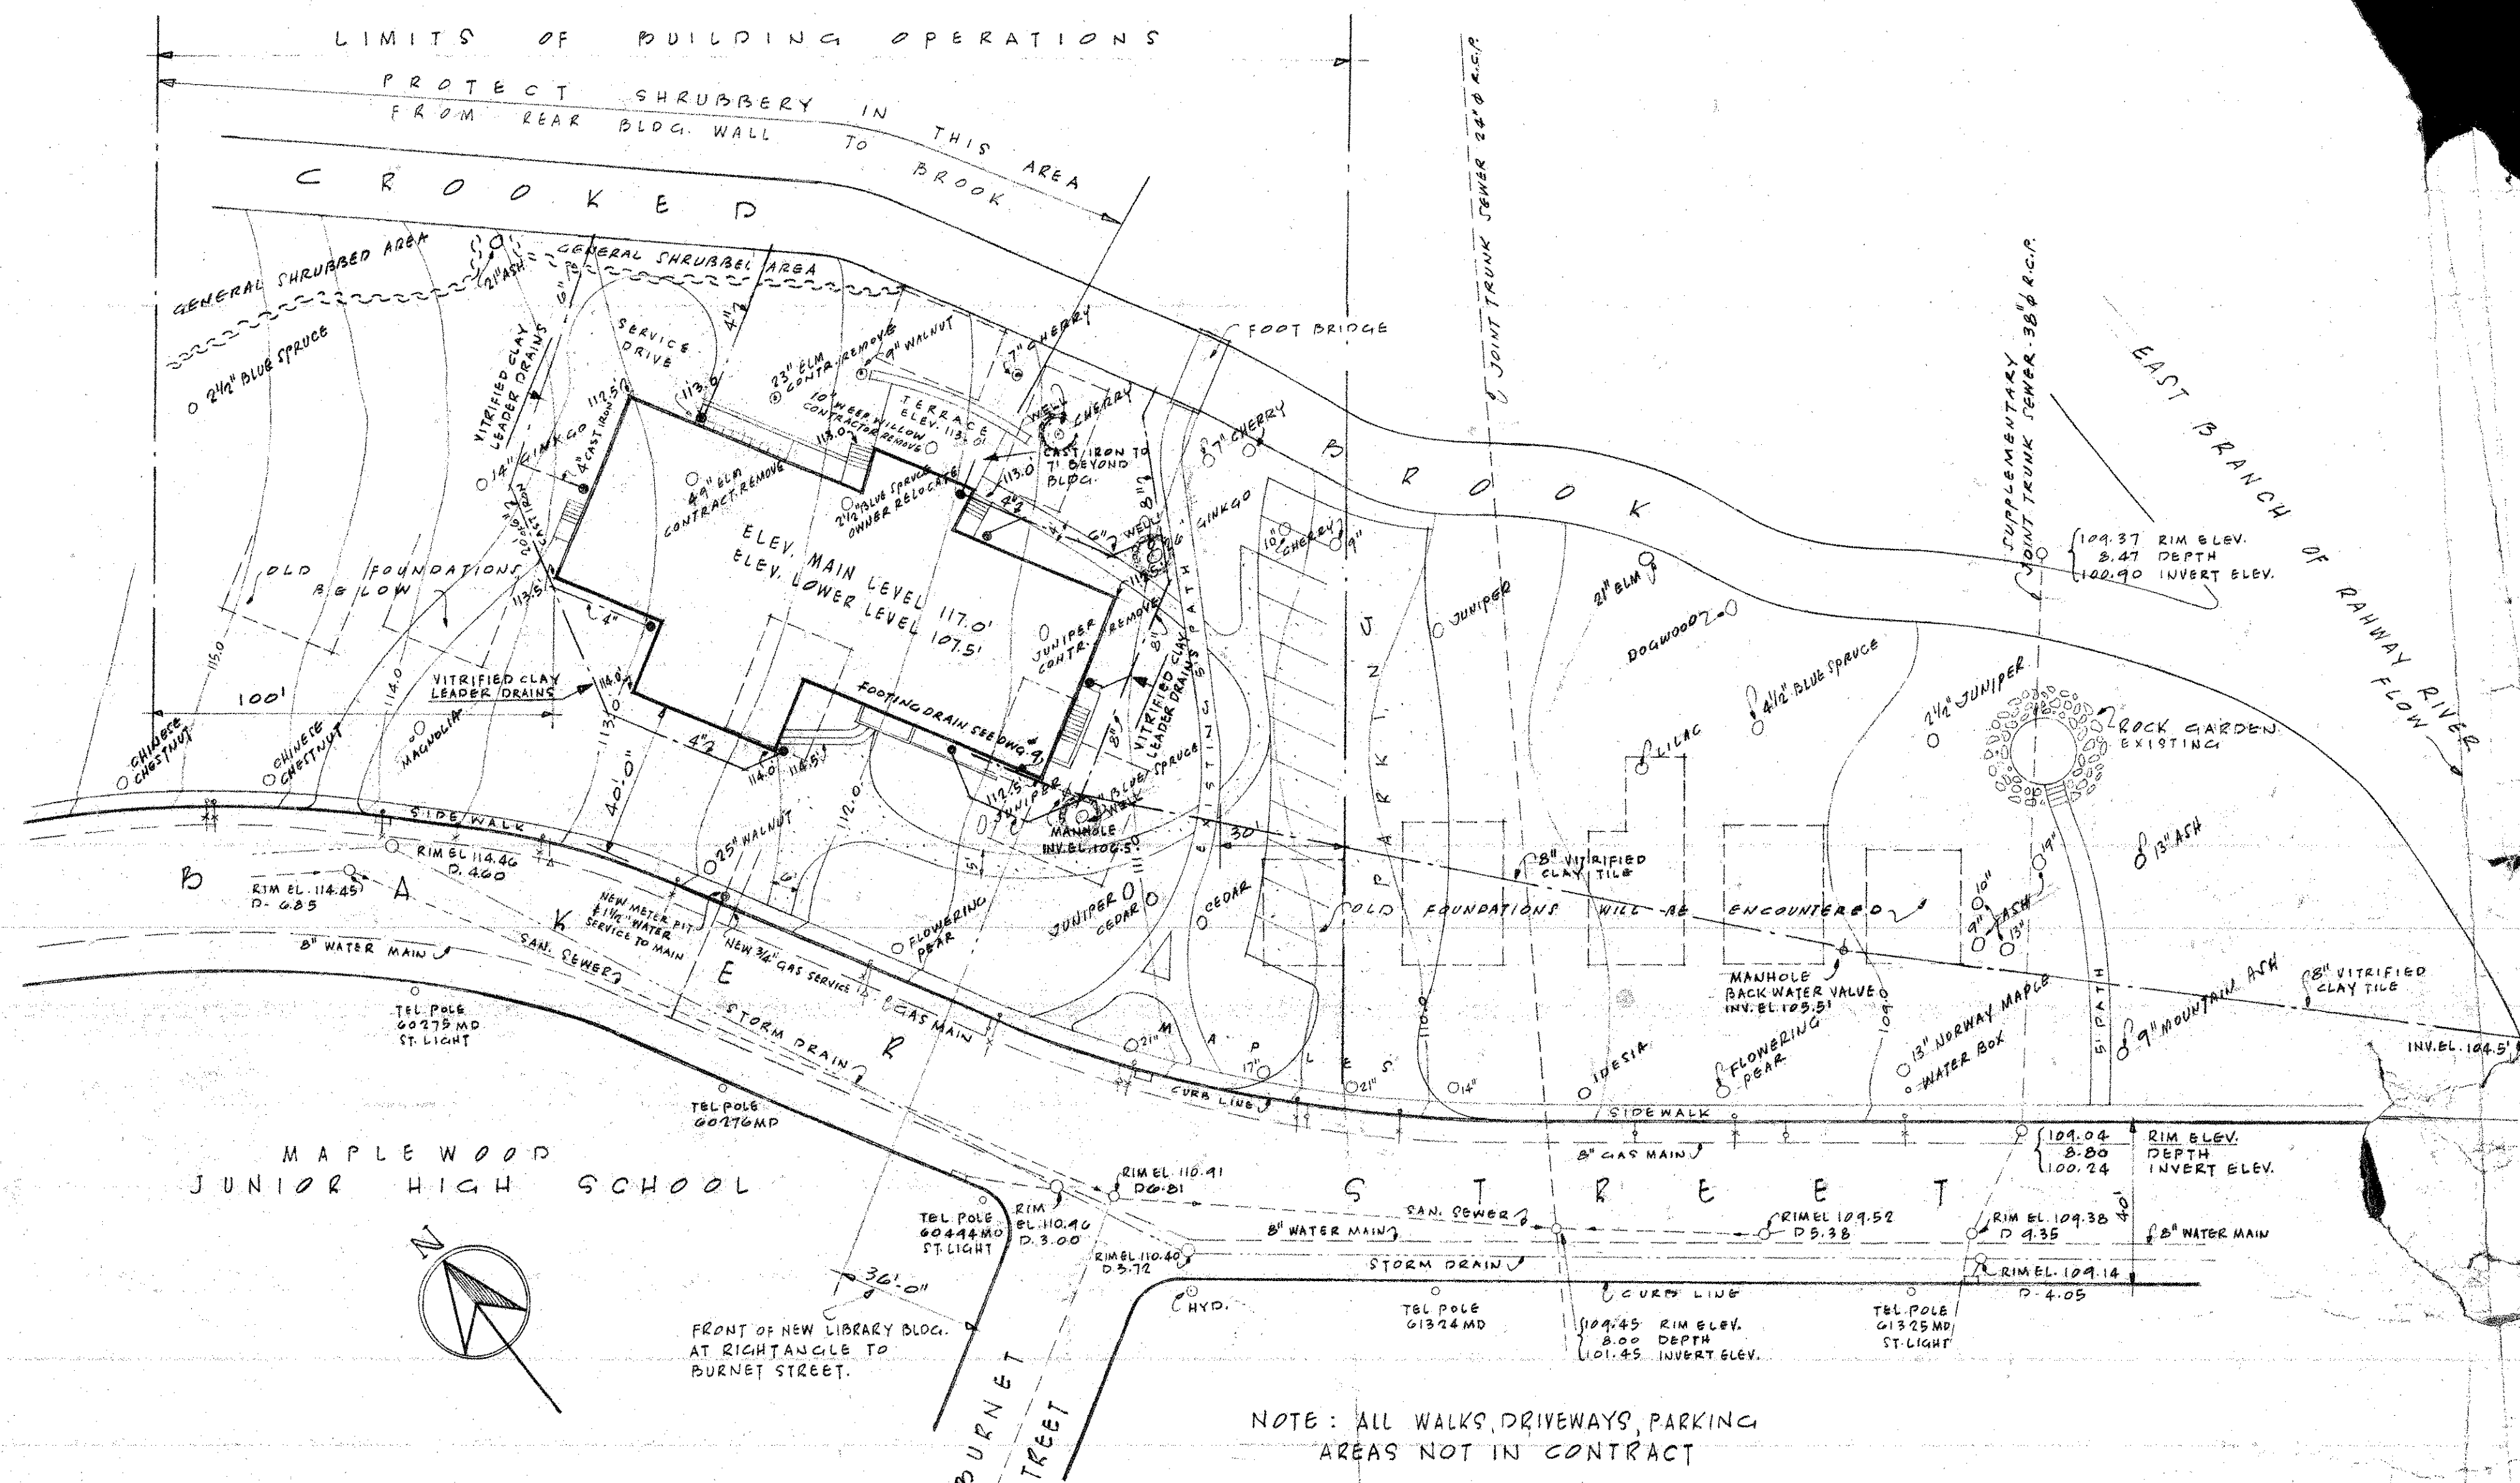

SITE PLAN
SCALE 1" = 50'-0"

MATERIALS LEGEND

- BRICK
- CONCRETE BLOCK
- CONCRETE
- GRANITE
- STEEL
- TERRAZZO
- WOOD SECTION

MAPLEWOOD MEMORIAL LIBRARY

THE OFFICE OF
RAY O. PECK, A.L.A.
ARCHITECT
WESTFIELD, NEW JERSEY

KARL S. WHITE
ASSOCIATE ARCHITECT

SITE PLAN
& DETAILS