


• FIRST FLOOR PLAN •
SCALE 1/8" = 1'-0"

LEGEND
 [Solid line] EXISTING WORK TO REMAIN
 [Dashed line] EXISTING WORK TO BE REMOVED
 [Thick solid line] NEW WORK

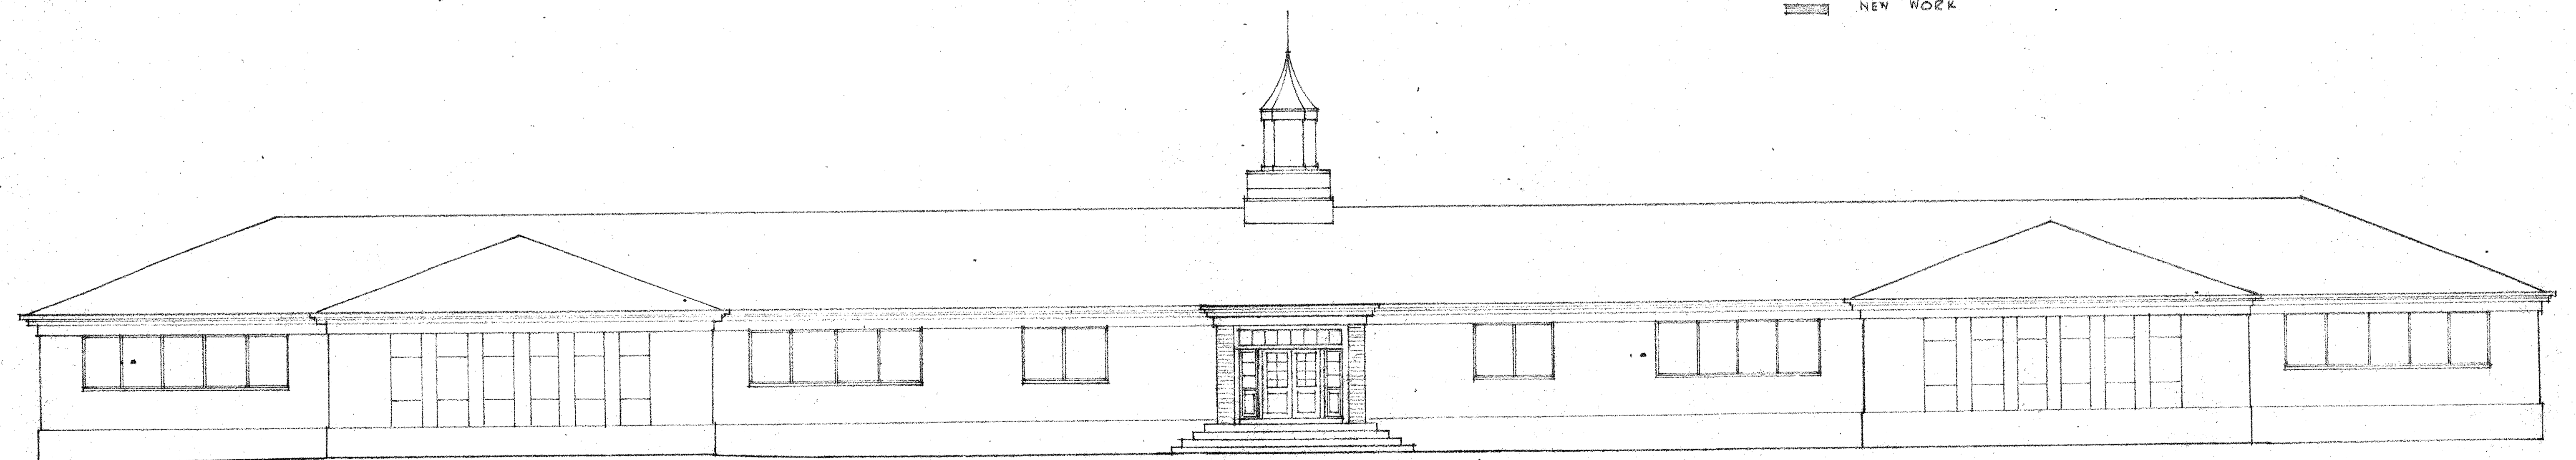

• FRONT ELEVATION •
SCALE 1/8" = 1'-0"

• PROPOSED ALTERATION AND ADDITION •
 • MAPLEWOOD MEMORIAL LIBRARY • MAPLEWOOD, NEW JERSEY •

• WILLIAM E. LEHMAN •
 ARCHITECT
 NEWARK, N.J.

MAY 9, 1967