




EAST ELEVATION

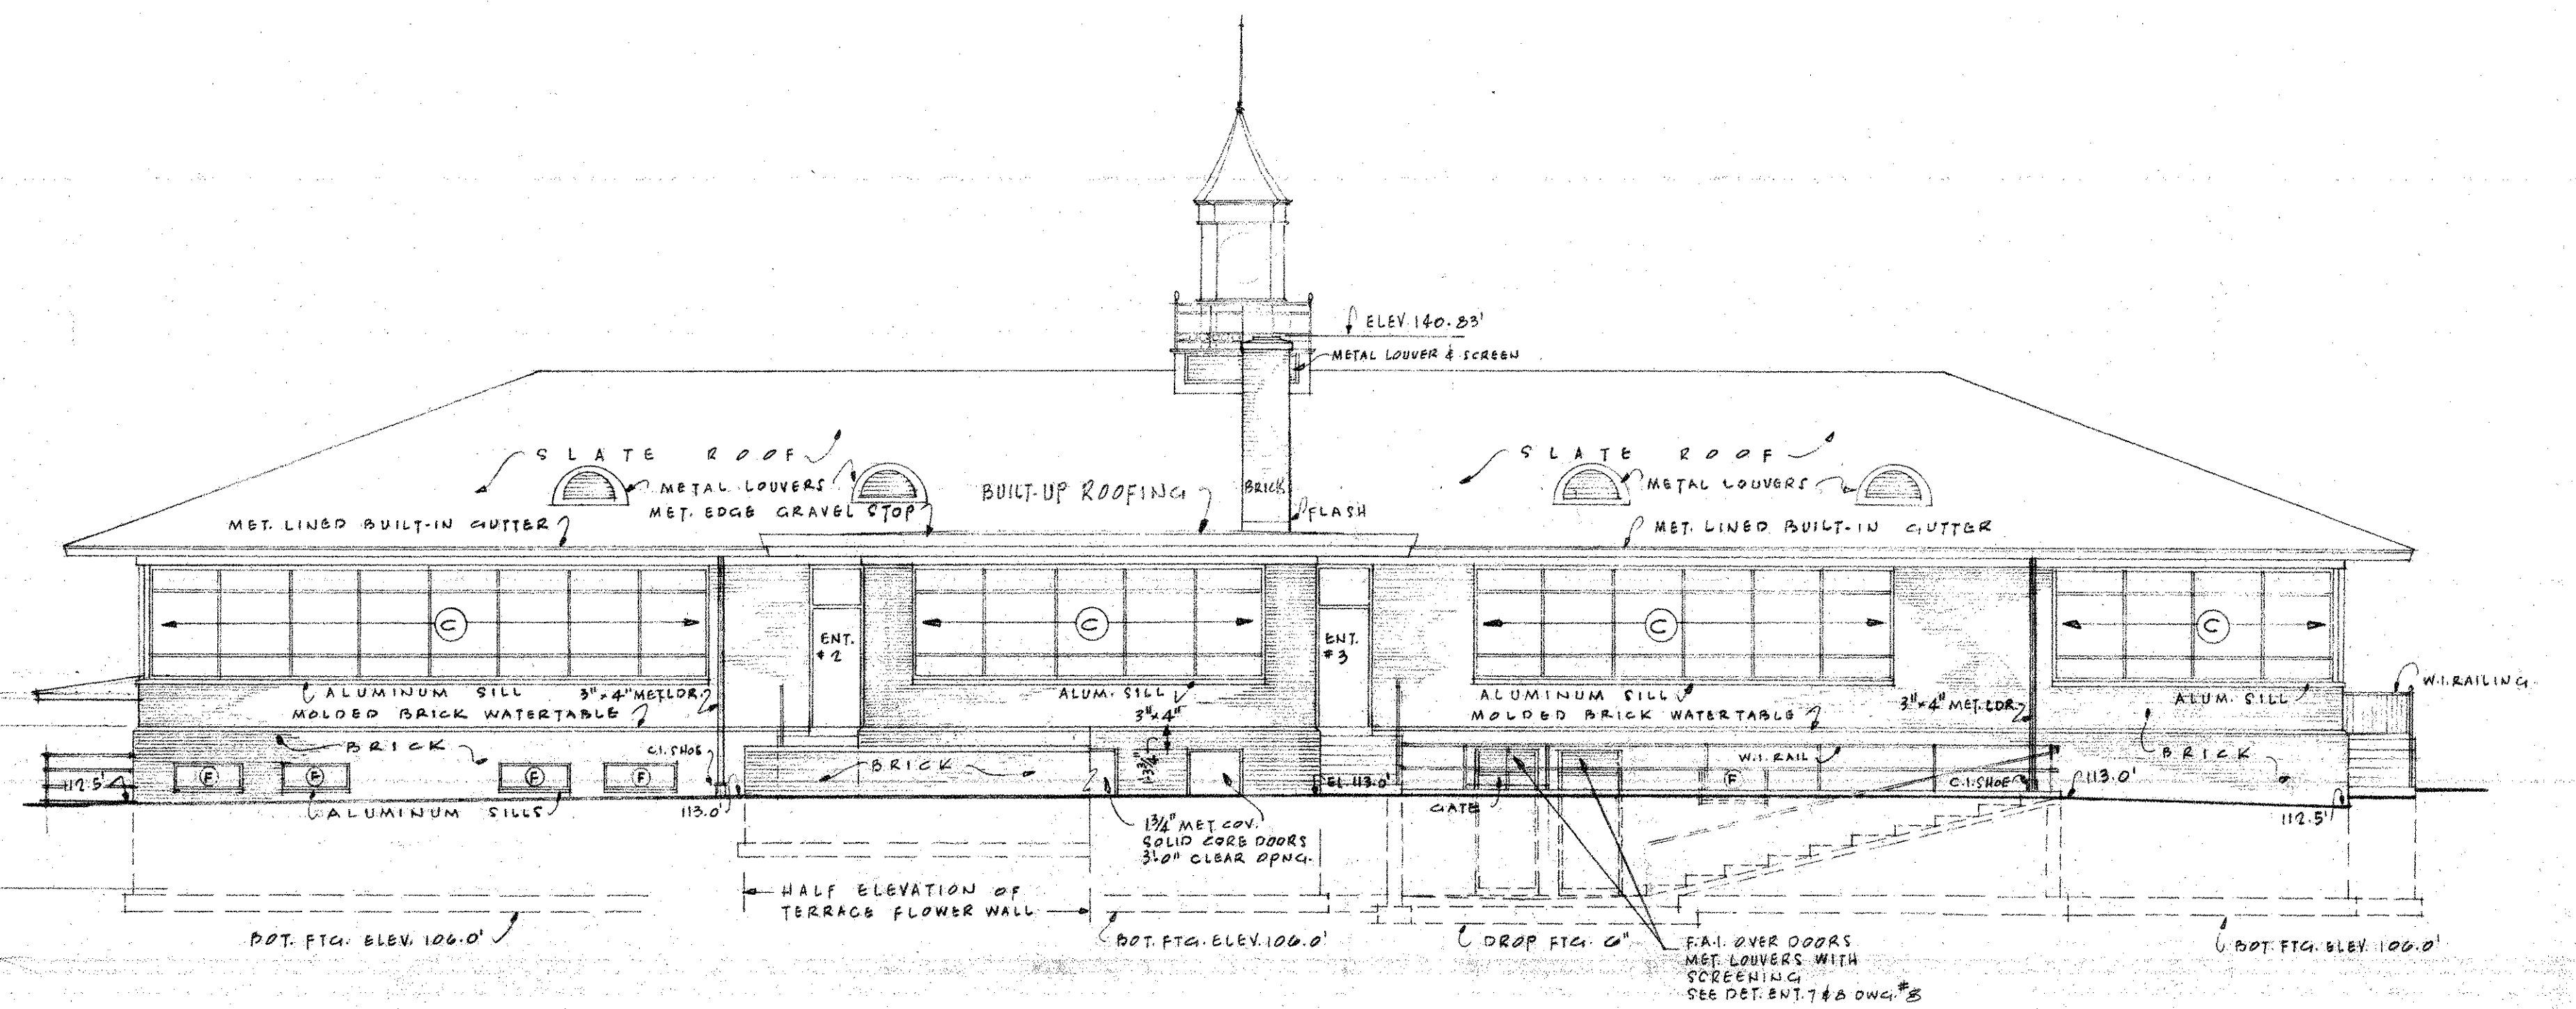

NORTH ELEVATION

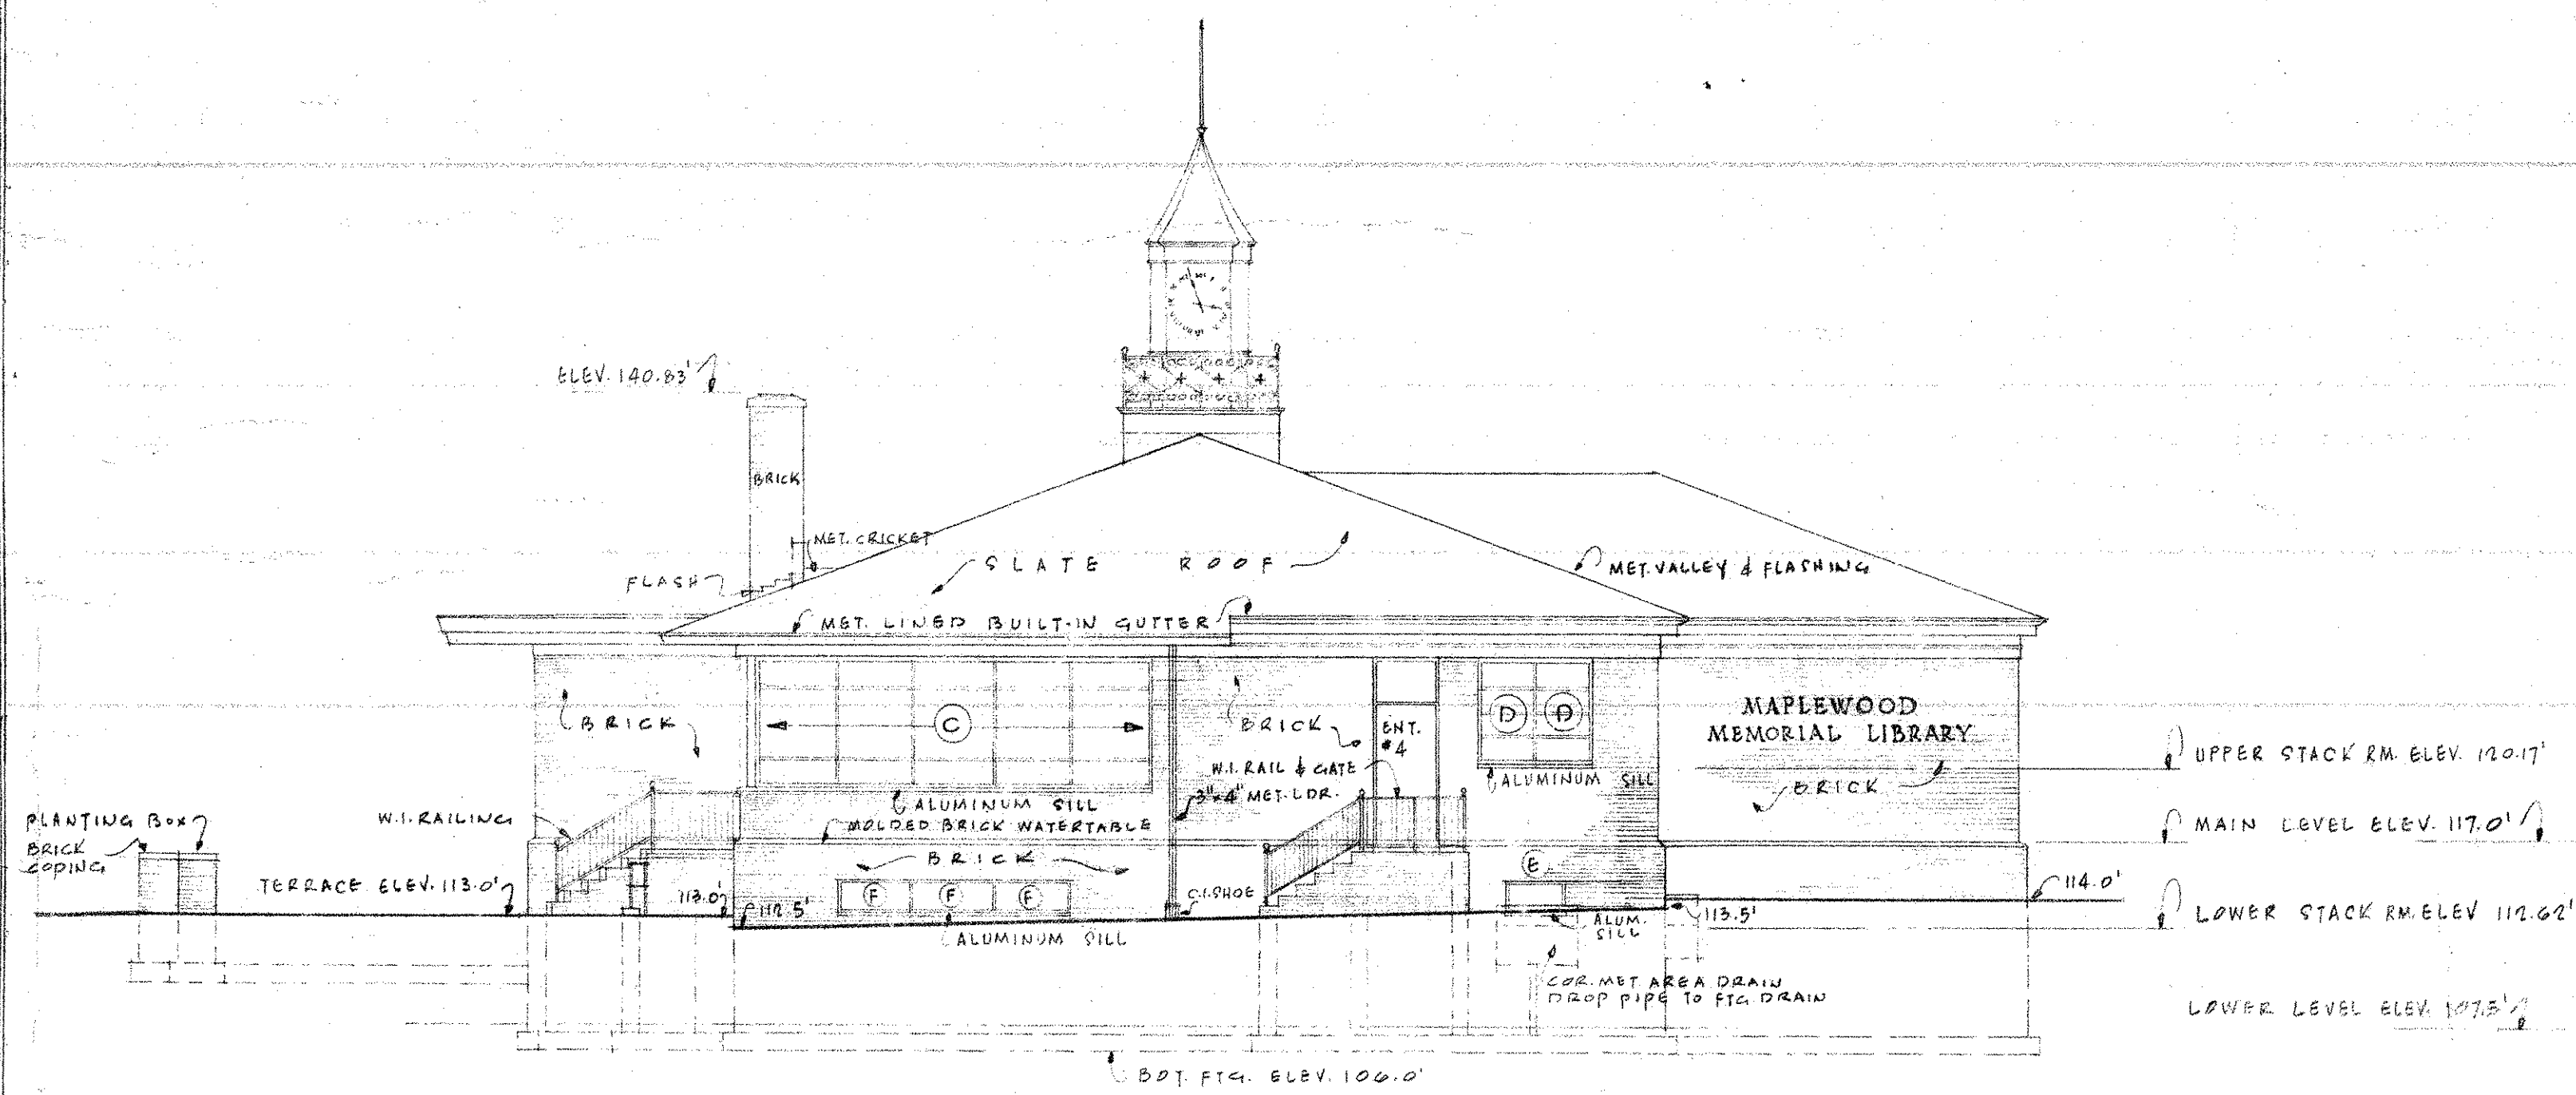

WEST ELEVATION

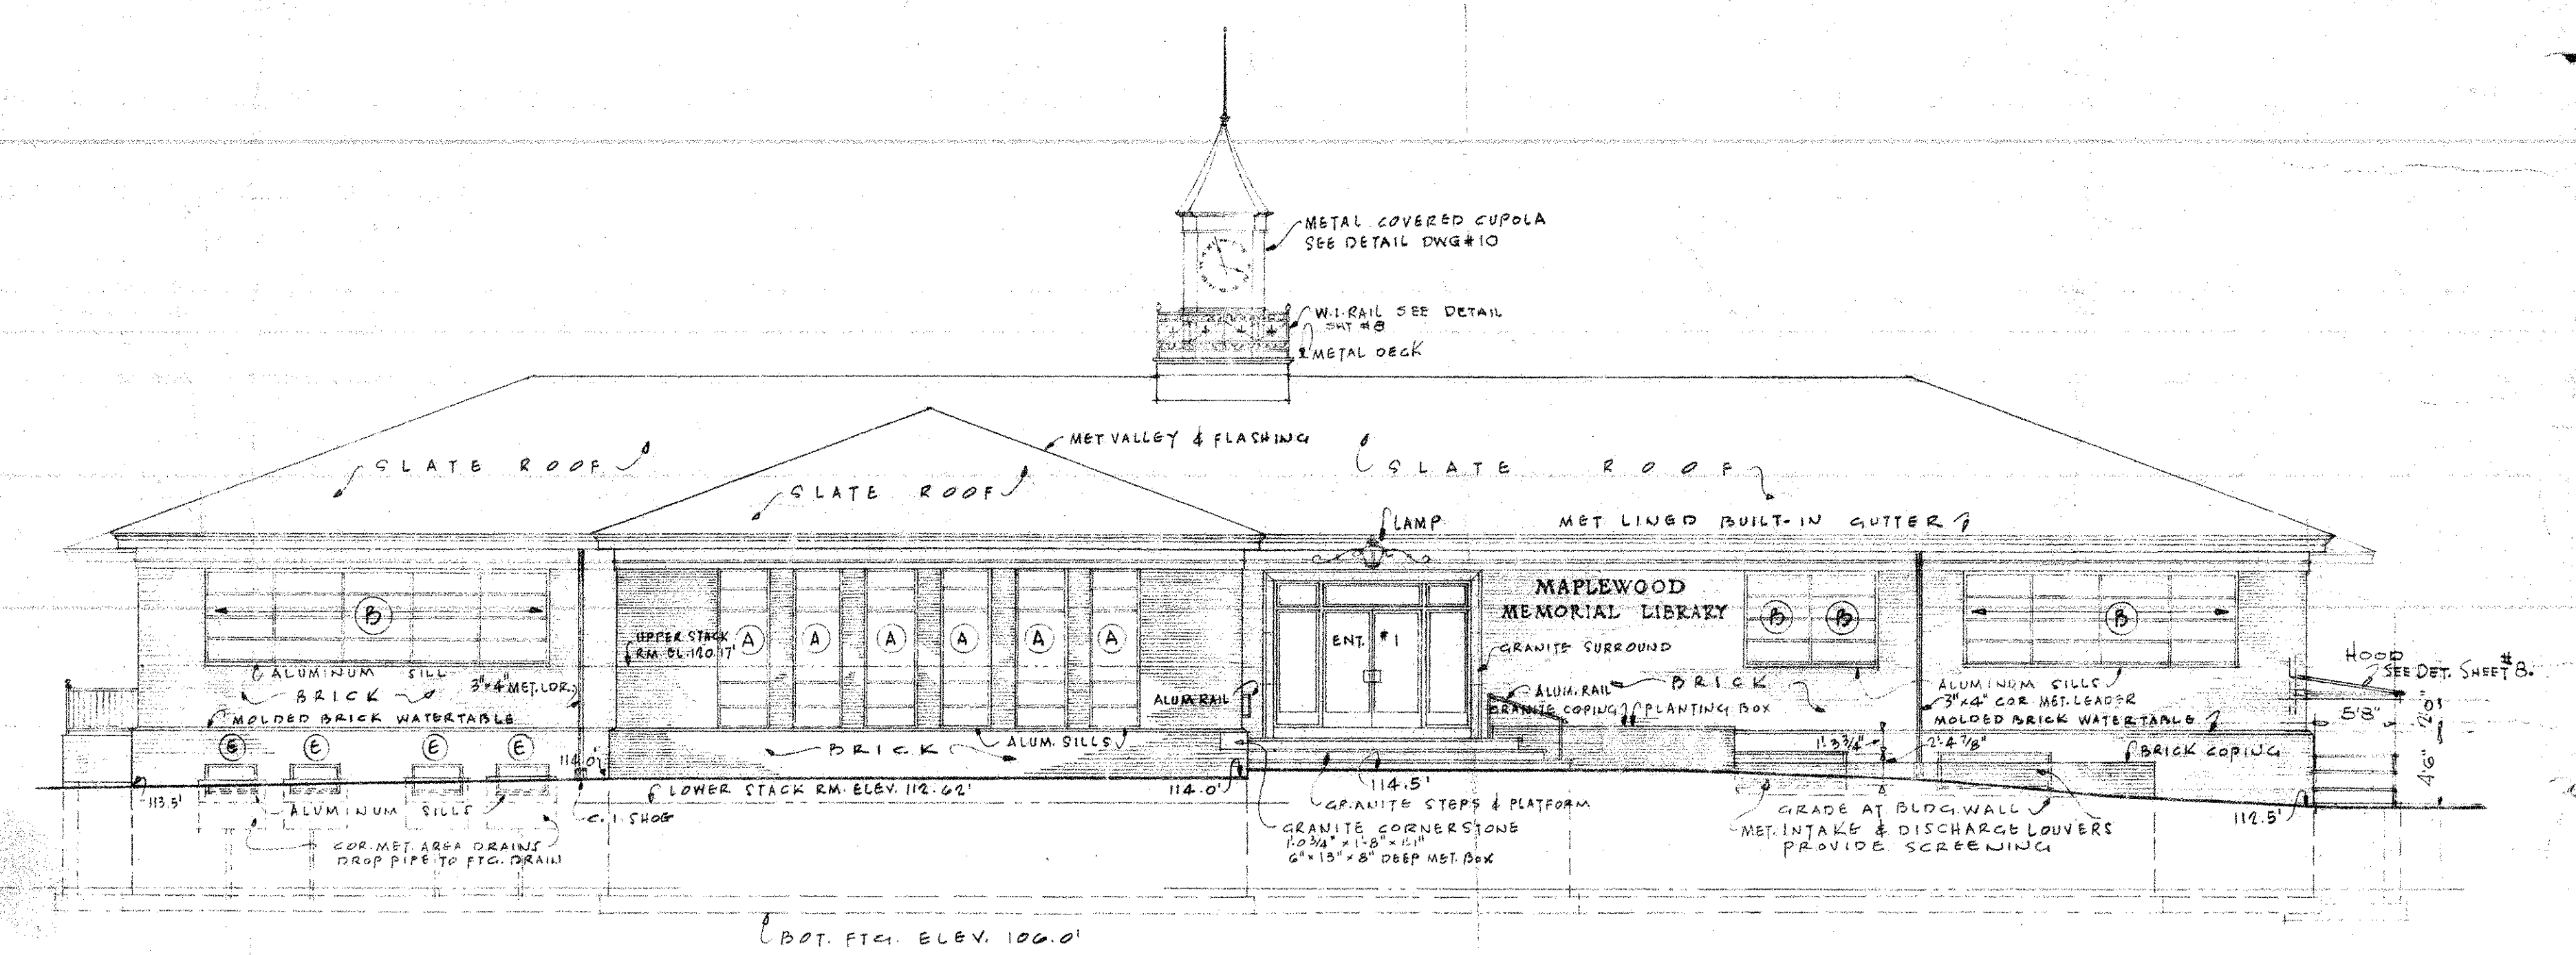

SOUTH ELEVATION

<b>MAPLEWOOD MEMORIAL LIBRARY</b>	
THE OFFICE OF <b>RAY O. PECK, A.I.A.</b> ARCHITECT WESTFIELD, NEW JERSEY	PROJECT NO. 155-730 DATE FEB. 18, 1955 DRAWN BY J. R. CHECKED SCALE 1/8" = 1'-0" SHEET NO.
KARL S. WHITE ASSOCIATE ARCHITECT	
<b>ELEVATIONS</b>	
<b>2.</b>	