


ROOM FINISH SCHEDULE									
LEVEL	SPACE	TITLE	FLOOR	BASE	WAINSCOT	WALL	CEILING	REMARKS	
LEVEL	L-1	MEETING ROOM	ASPH/TL	ROBBER	PLAS.	PET BOARD	PLAS.	SEE SPEC. FOR DET. DESCRIPTION	
	L-1A	CLOSET	ASPH/TL	ROBBER			SAND FIN. PLAS.		
	L-2	ENTRY	ASPH/TL	ROBBER	PLAS.	PET BOARD	PLAS.	MATCH "L-1", EXCEPT CEIL.	
	L-3	CHAIR STORAGE	CONG.	WOOD		SD. FIN. PLAS.	SAND FIN. PLAS.		
	L-4	WOMENS' TOILET	CERTILE	TILE	CERTILE	ACCS. PLAS.	PLAS.	WAINSCOT HT. = BASE + 1/2 C + CAP.	
	L-5	MENS' TOILET	DO.	DO.	DO.	DO.	DO.	DO. DO.	
	L-6	TOILET	DO.	DO.	DO.	DO.	DO.	DO. DO.	
	L-7	METERS	CONG.	WOOD		SD. FIN. PLAS.	SAND FIN. PLAS.		
	L-8	JANITOR	DO.	DO.		DO.	DO.		
	L-9	CORRIDOR #2	ASPH/TL	ROBBER		PLAS.	DO.		
	L-10	LOWER STACK RM.	DO.	DO.		DO.	DO.		
	L-11	REST ROOM	DO.	DO.	PLAS.	DO.	DO.	MOULDED CHAIR RAIL HT. 38"	
	L-12	TOILET	CERTILE	TILE	CERTILE	ACCS. PLAS.	PLAS.	WAINSCOT HT. = BASE + 1/2 C + CAP.	
	L-13	STAFF ROOM	ASPH/TL	ROBBER	PLAS.	PLAS.	SAND FIN. PLAS.	MOULDED CHAIR RAIL HT. 38"	
L-14	CLOSET	DO.	DO.		DO.	DO.			
LOWER	L-14A	CORRIDOR #1	DO.	DO.		DO.	DO.		
	L-14A	CLOSET	DO.	DO.		DO.	DO.		
	L-15	STORAGE STACK RM.	ASPH/TL	ROBBER		PLAS.	DO.		
	L-16	EQUIPMENT ROOM	CONG.	WOOD		SD. FIN. PLAS.	DO.		
	L-17	BOILER ROOM	DO.	DO.		DO.	DO.		
	L-18	CORRIDOR #3	ASPH/TL	ROBBER		SD. FIN. PLAS.	DO.		
	L-19	STORAGE	CONG.	LIQUE		LIQUE	DO.		
	SCHEDULE NOTES: "DO." DENOTES IDENTICAL TO PREVIOUS ROOM.								
	MAIN	M-1	VESTIBULE #1	TERAZZO	ROBBER	PLAS.	PLAS.	ACCS. PLAS.	CHAIR RAIL AT HT. OF M.C. WAINSCOT
		M-1A	JANITOR CLOSET	CERTILE	TILE		PLAS.	PLAS.	
		M-2	MEMORIAL LOBBY	TERAZZO	WOOD	PANEL.	PANEL.	PLAS. ABOVE	"CONT'LITE". SEE SPEC. FOR DET. DESCRIPTION
		M-3	CORRIDOR #1	ASPH/TL	WOOD	ROBBER	GLASS/PLAS.	ACCS. PLAS.	SEE DETAILS, SHEET LIO.7
		M-4	TOILET	CERTILE	TILE	CERTILE	PLAS.	DO.	WAINSCOT HT. = BASE + 1/2 C + CAP.
		M-5	TOILET	DO.	DO.	DO.	DO.	DO.	DO. DO.
M-6		TOILET	DO.	DO.	DO.	DO.	DO.	DO. DO.	
M-7		LIBRARIAN	ASPH/TL	ROBBER	PLAS.	DO.	DO.	MOULDED CHAIR RAIL AT WIN. SILL HT.	
M-7A		CLOSET	DO.	DO.		DO.	DO.		
M-8		MEETING ROOM	DO.	DO.	PLAS.	DO.	DO.	MOULDED CHAIR RAIL AT WIN. SILL HT.	
M-9		CHILDRENS' DEPT.	DO.	DO.		DO.	DO.	SEE DETAILS, SHEET LIO.7	
M-10		VESTIBULE #3	DO.	DO.		DO.	DO.		
M-10A		CLOSET	DO.	DO.		DO.	DO.		
M-11		YOUNG PEOPLES RM.	DO.	DO.		DO.	DO.		
M-12		VESTIBULE #2	DO.	DO.		DO.	DO.		
M-13		ADULT CASUAL READ RM.	DO.	DO.		DO.	DO.	WALL TREATMENT VARIES	
M-14		REFERENCE RM.	DO.	DO.		DO.	DO.	WALL TREATMENT VARIES	
M-15	RECORD RM.	DO.	DO.		DO.	DO.			
M-16	WORK ROOM	DO.	DO.		DO.	DO.			
M-16A	CLOSET	DO.	DO.		DO.	DO.			
M-17	UPPER STACK RM.	DO.	DO.		DO.	DO.			

TYPE	A, A'	B, B'	C, C'	D, D'	E	F, F'	G, G'	H	J
SIZE	2'-4" x 7'-0" or 6'-8" x 1'-3/4"	3'-0" x 7'-0" or 6'-8" x 1'-3/4"	2'-2" x 7'-0" or 6'-8" x 1'-3/4"	3'-0" or 3'-4" x 6'-8" x 1'-3/4"	3'-0" x 7'-0" x 1'-3/4"	3'-4" x 7'-0" x 1'-3/4"	2'-2" x 7'-0" or 6'-8" x 1'-3/4"	3'-0" x 6'-8" x 1'-3/4"	3'-0" x 6'-10" x 1'-3/4"
MATERIAL	FLUSH WOOD	FLUSH WOOD	FLUSH WOOD	FLUSH FIRE DOOR	FLUSH WOOD & GLASS	FLUSH WOOD & GLASS	FLUSH WOOD & GLASS	FLUSH WOOD	WOOD BOOK STACK
REMARKS	A' = 6'-8"	B' = 6'-8"	C' = 6'-8"	D' = 3'-4"	FOR HEAD, JAMB & TRANSOM SECTIONS SEE DETAILS A, D, E Dwg. NO. 7				SEE TYP. SINGLE STACK DET.

INTERIOR DOOR SCHEDULE

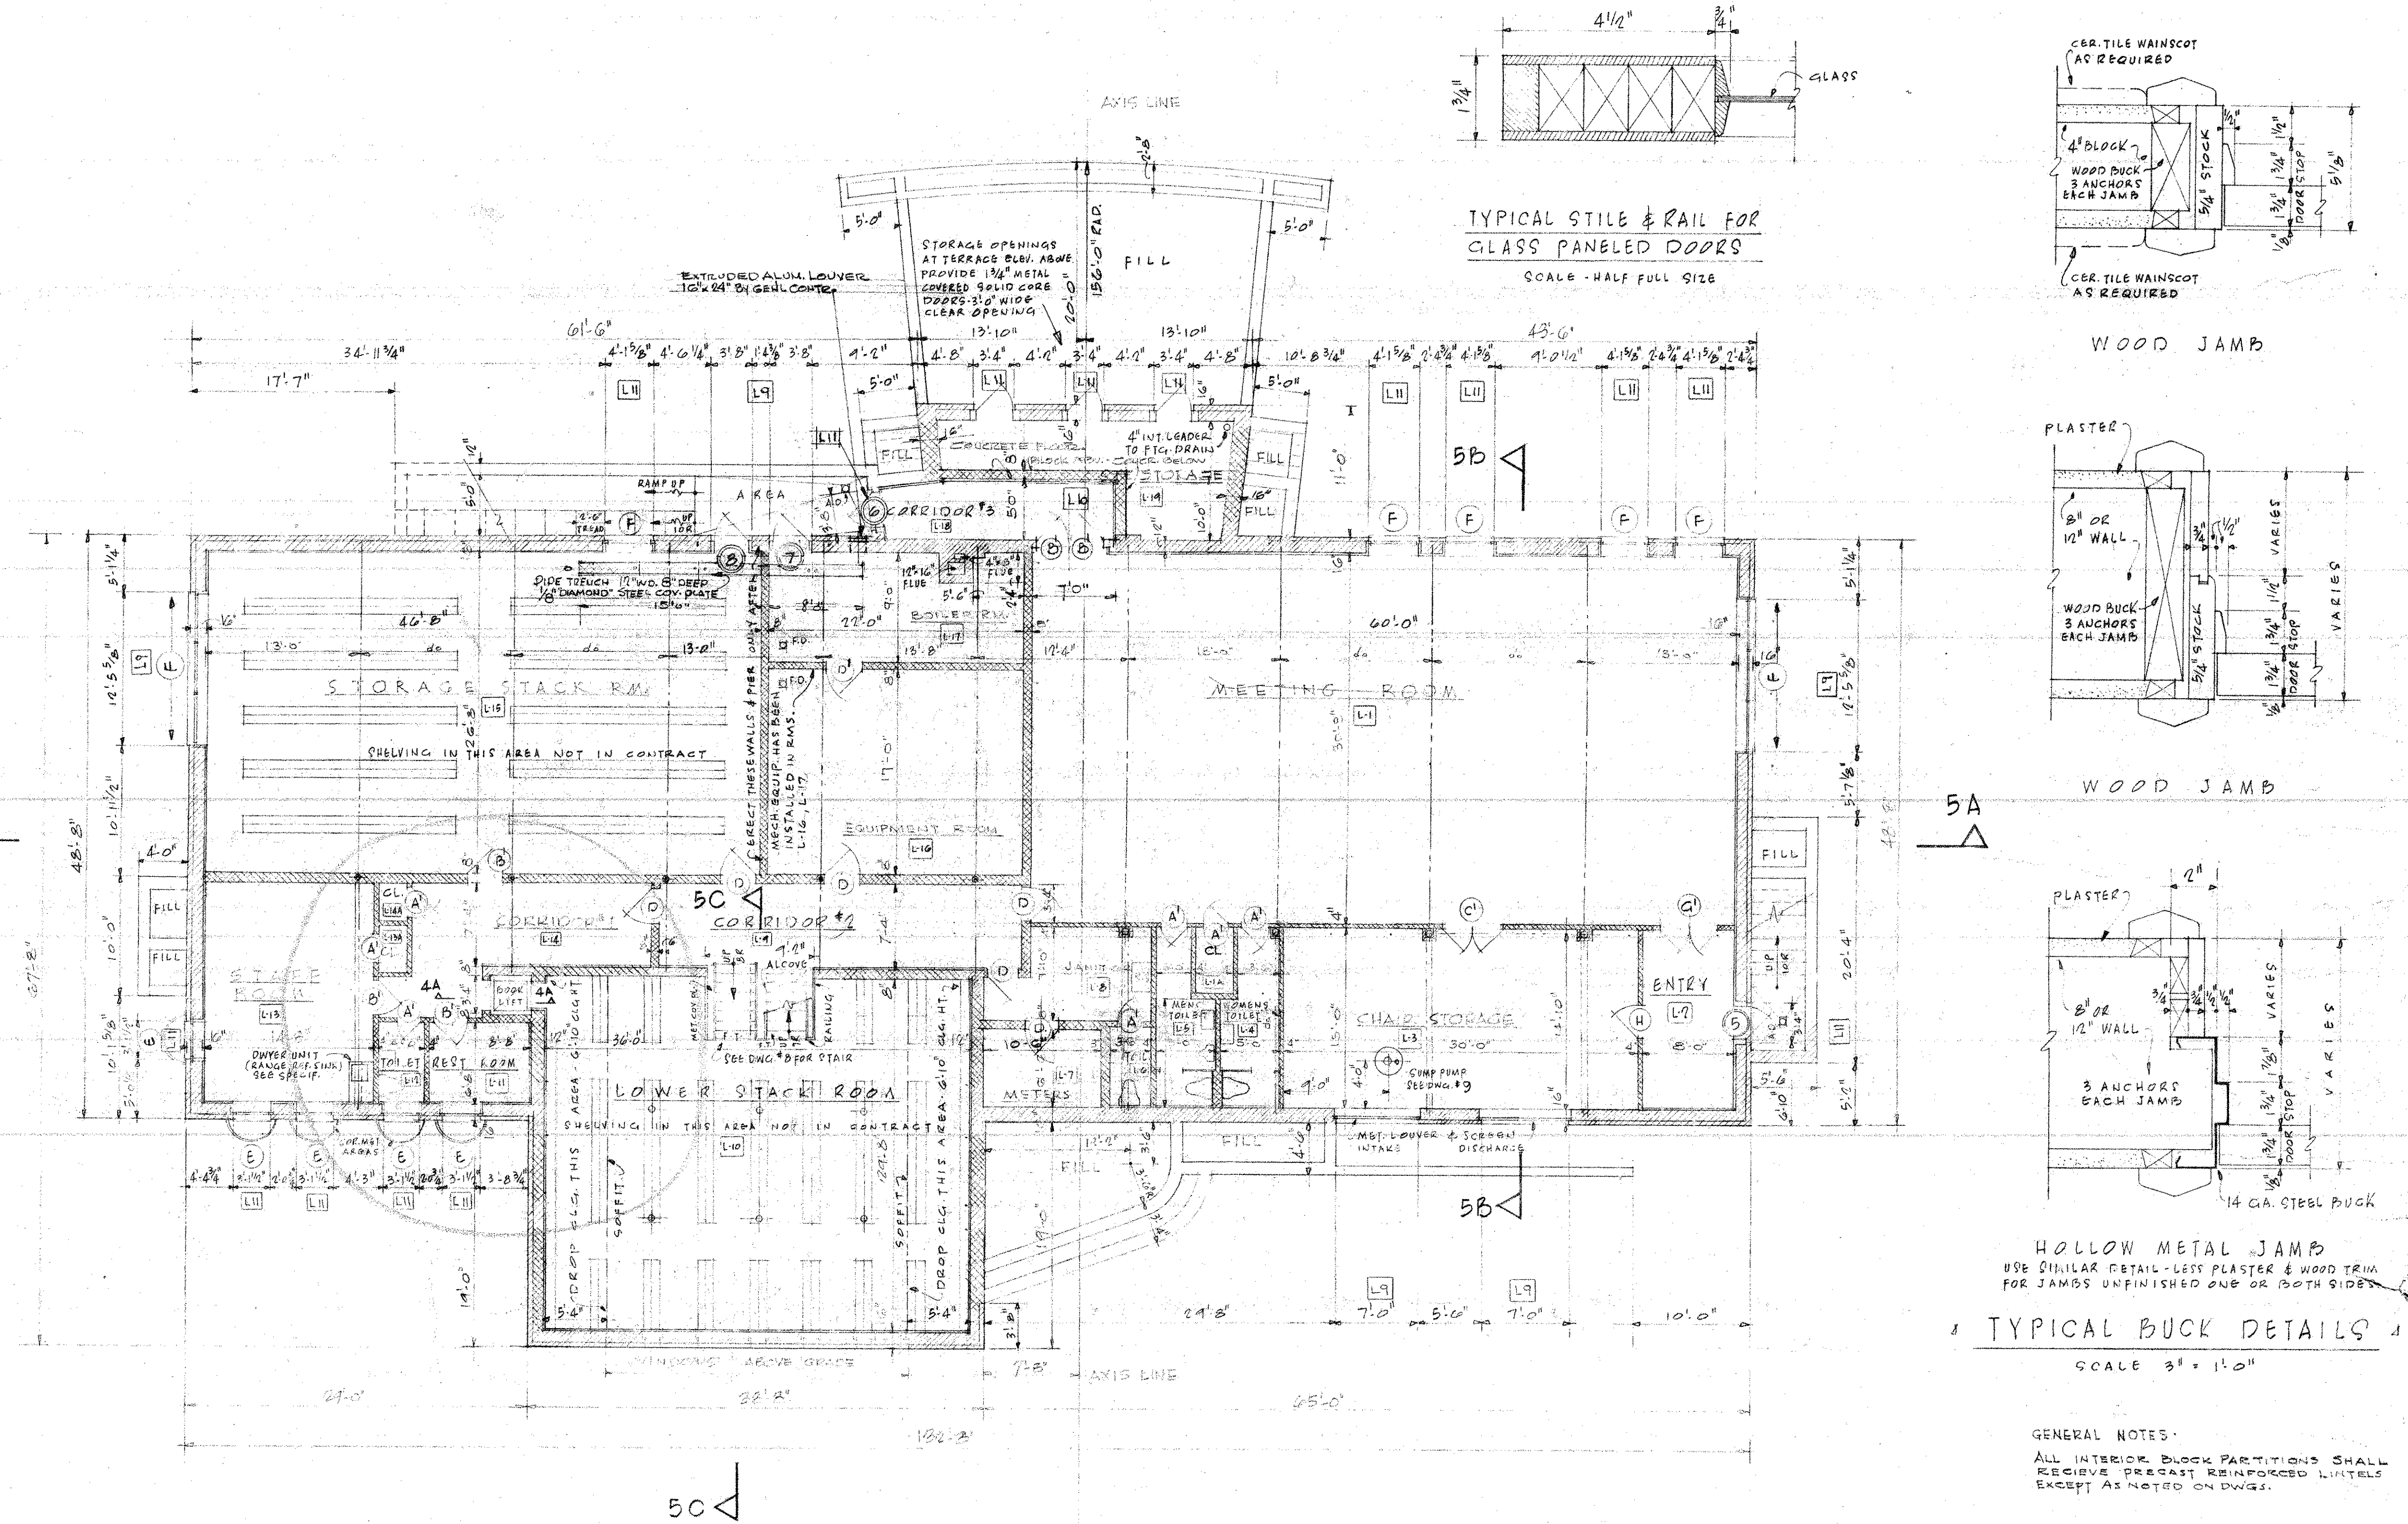

MAPLEWOOD MEMORIAL LIBRARY

THE OFFICE OF
RAY O. PECK, A.I.A.
 ARCHITECT
 WESTFIELD, NEW JERSEY

DESIGNED BY
LARRY S. WHITE
 ARCHITECT

SCALE: 1/8" = 1'-0"

DATE: FEB 18 1955

CHECKED BY: J.R.

LOWER LEVEL & LOWER STACK PLAN

3

GENERAL NOTES:
 ALL INTERIOR DOOR PARTITIONS SHALL RECEIVE PRECAST REINFORCED LINTELS EXCEPT AS NOTED ON DWGS.