




CORNICE DETAIL (A)  
SCALE 1/2" = 1'-0"

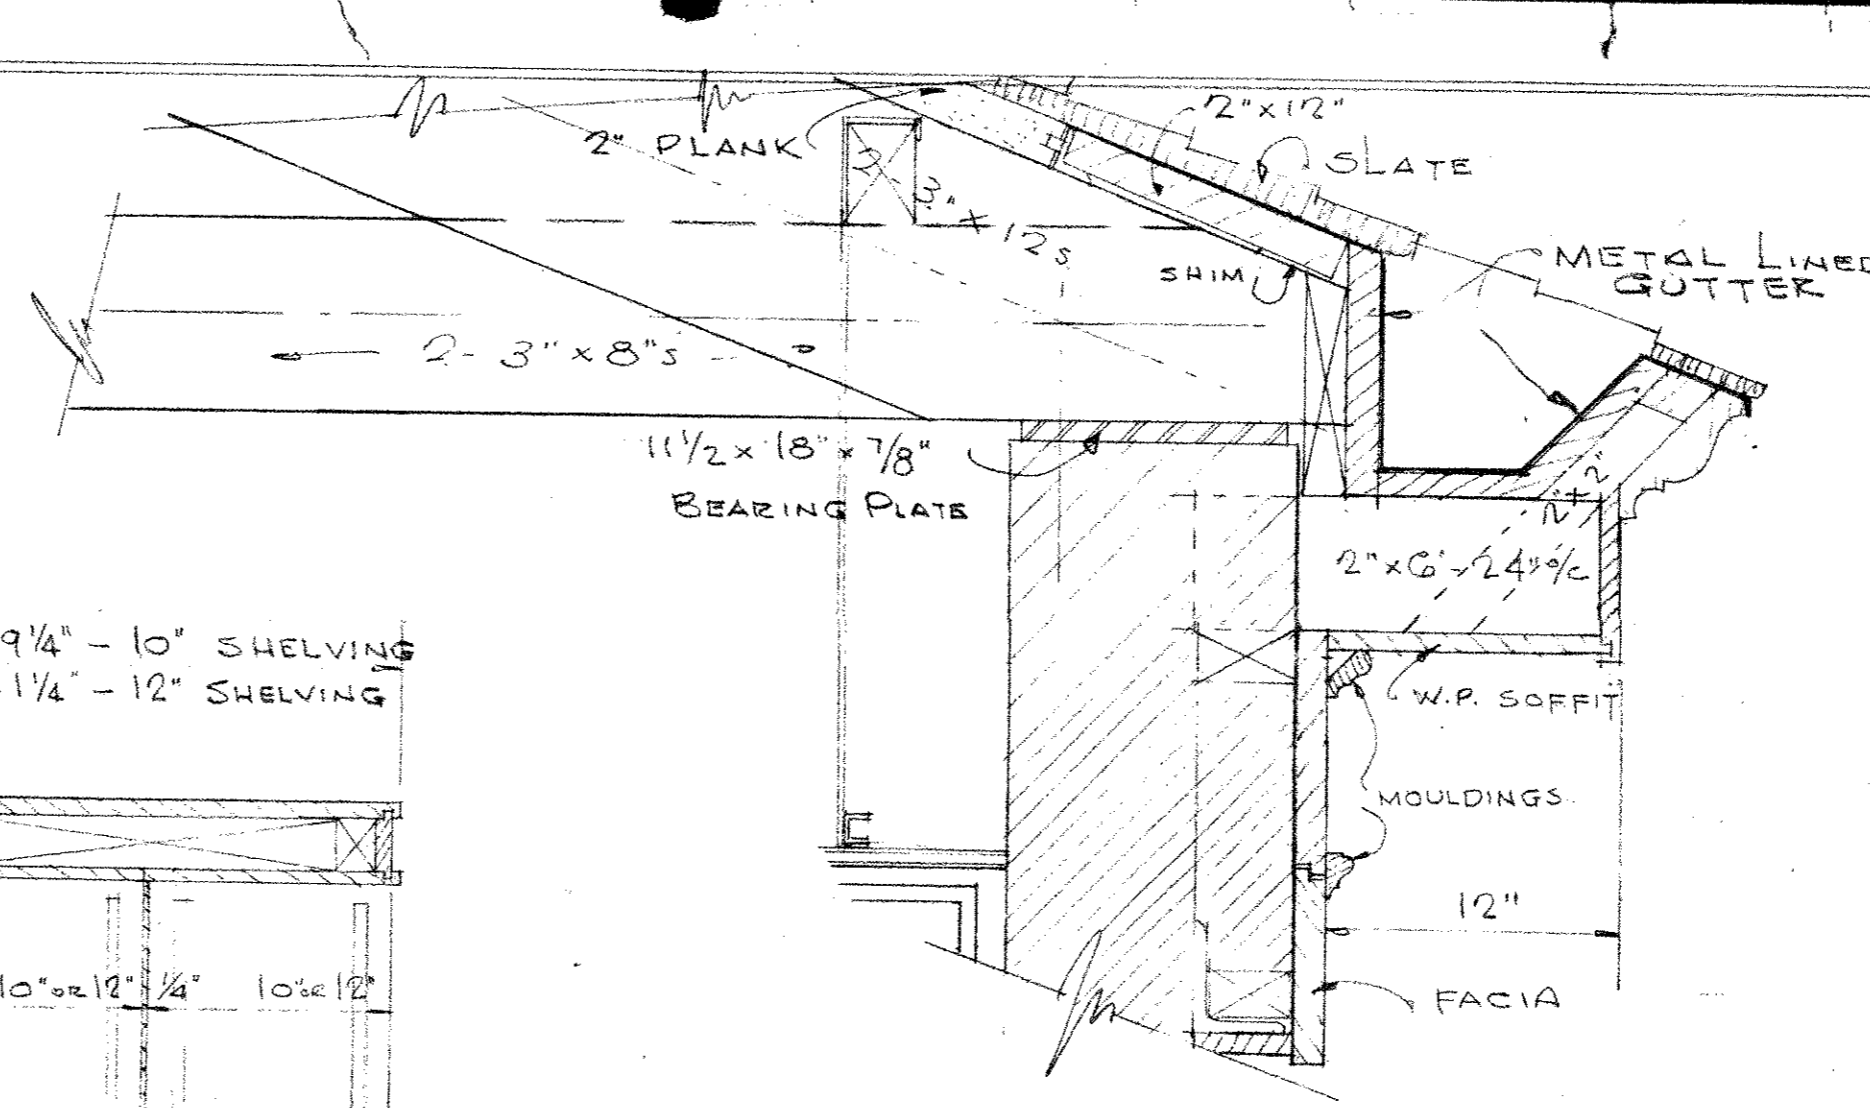


CORNICE DETAIL (B)  
SCALE 1/2" = 1'-0"

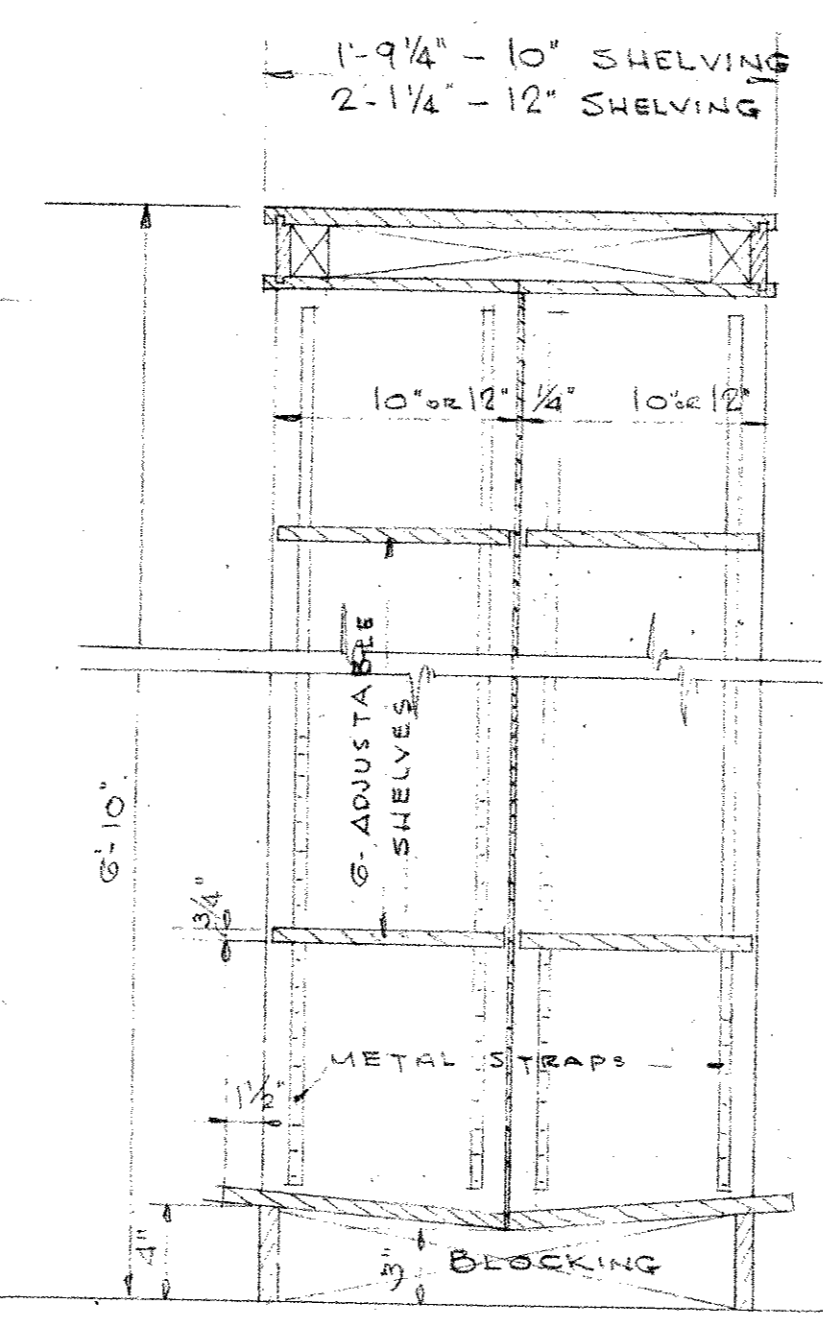


DOUBLE STACK - 7 SHELVES  
SCALE 1/2" = 1'-0"

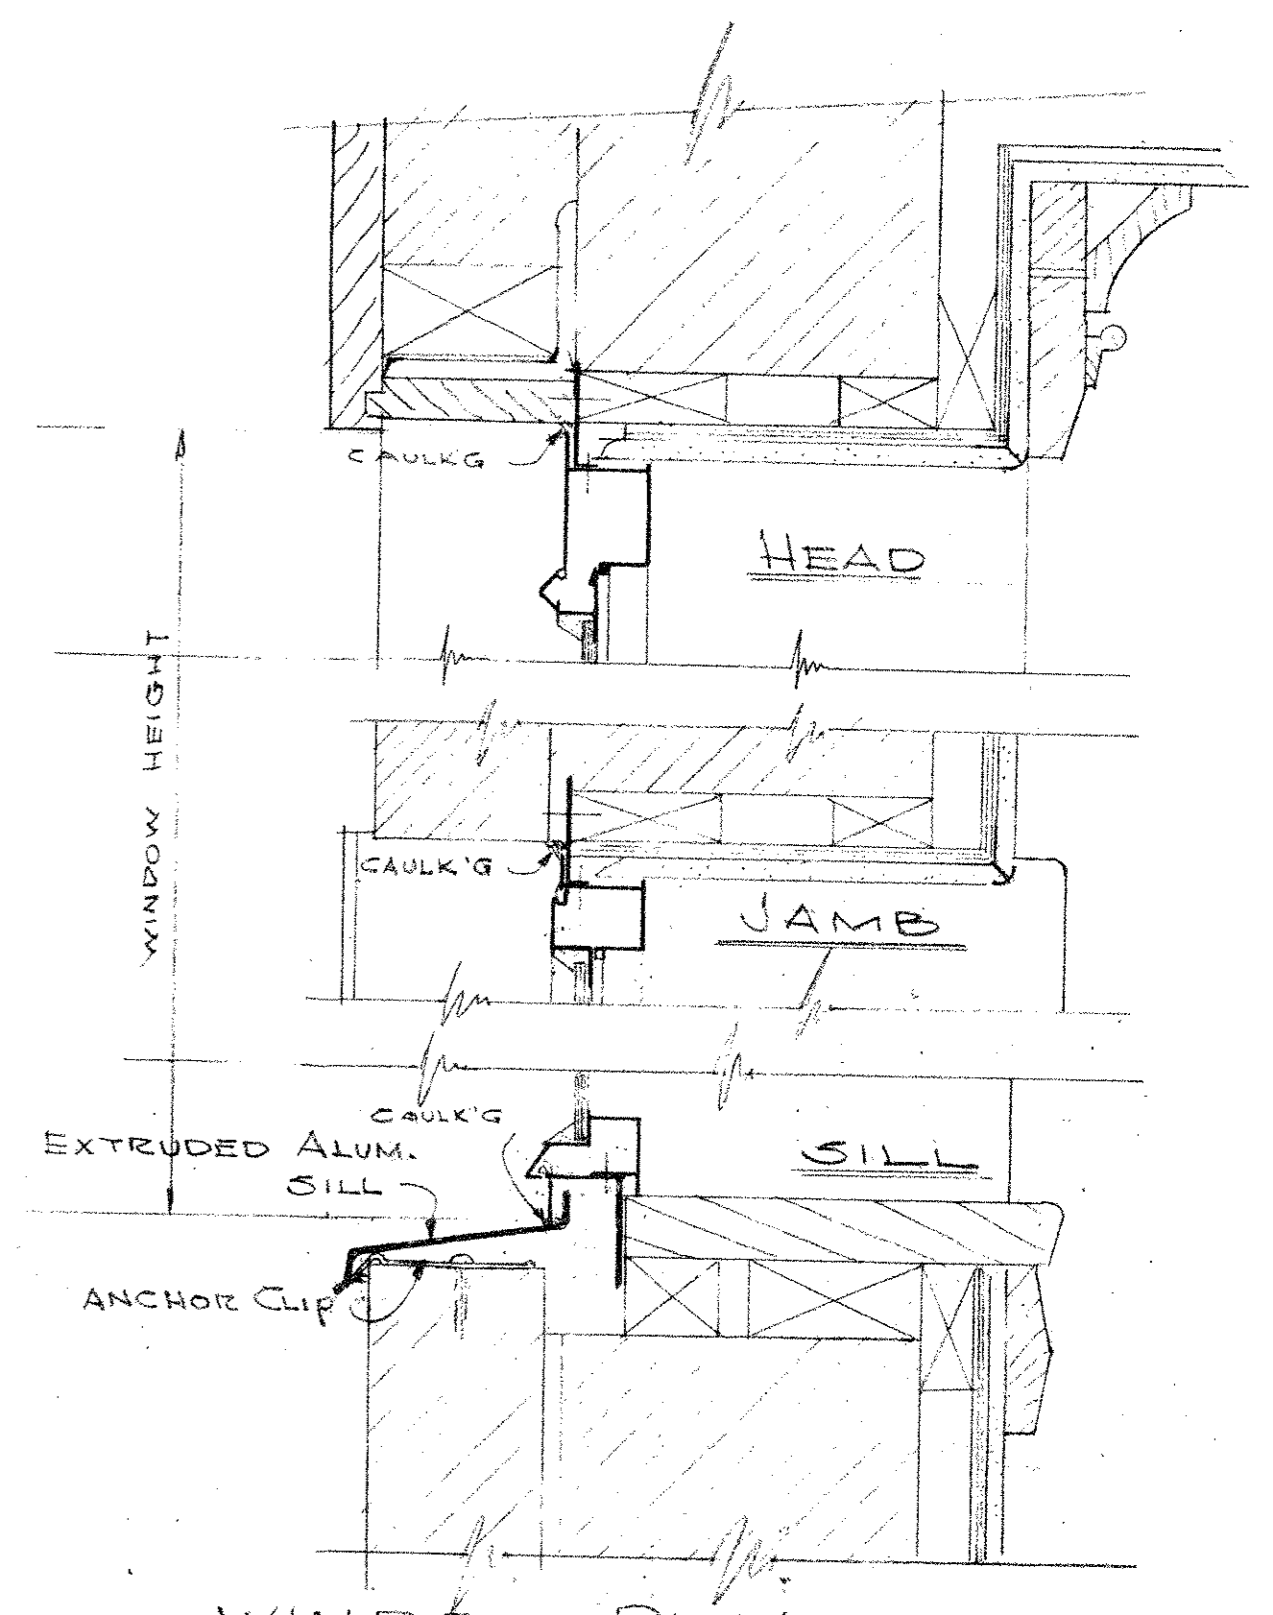


WINDOW DETAILS  
SCALE 3/4" = 1'-0"

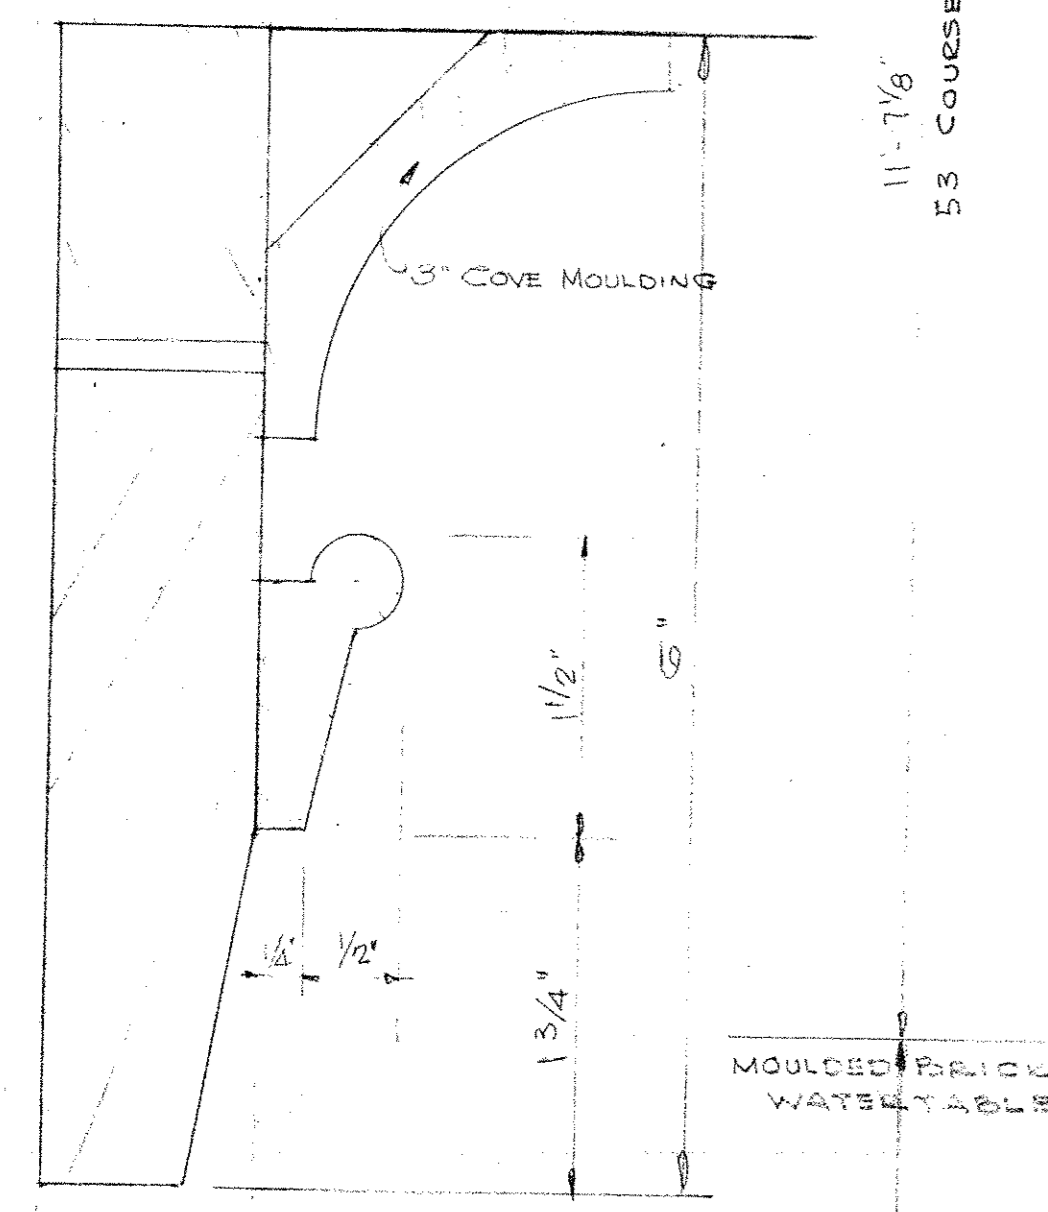


F.S. INTERIOR CORNICE  
SCALE 1/2" = 1'-0"

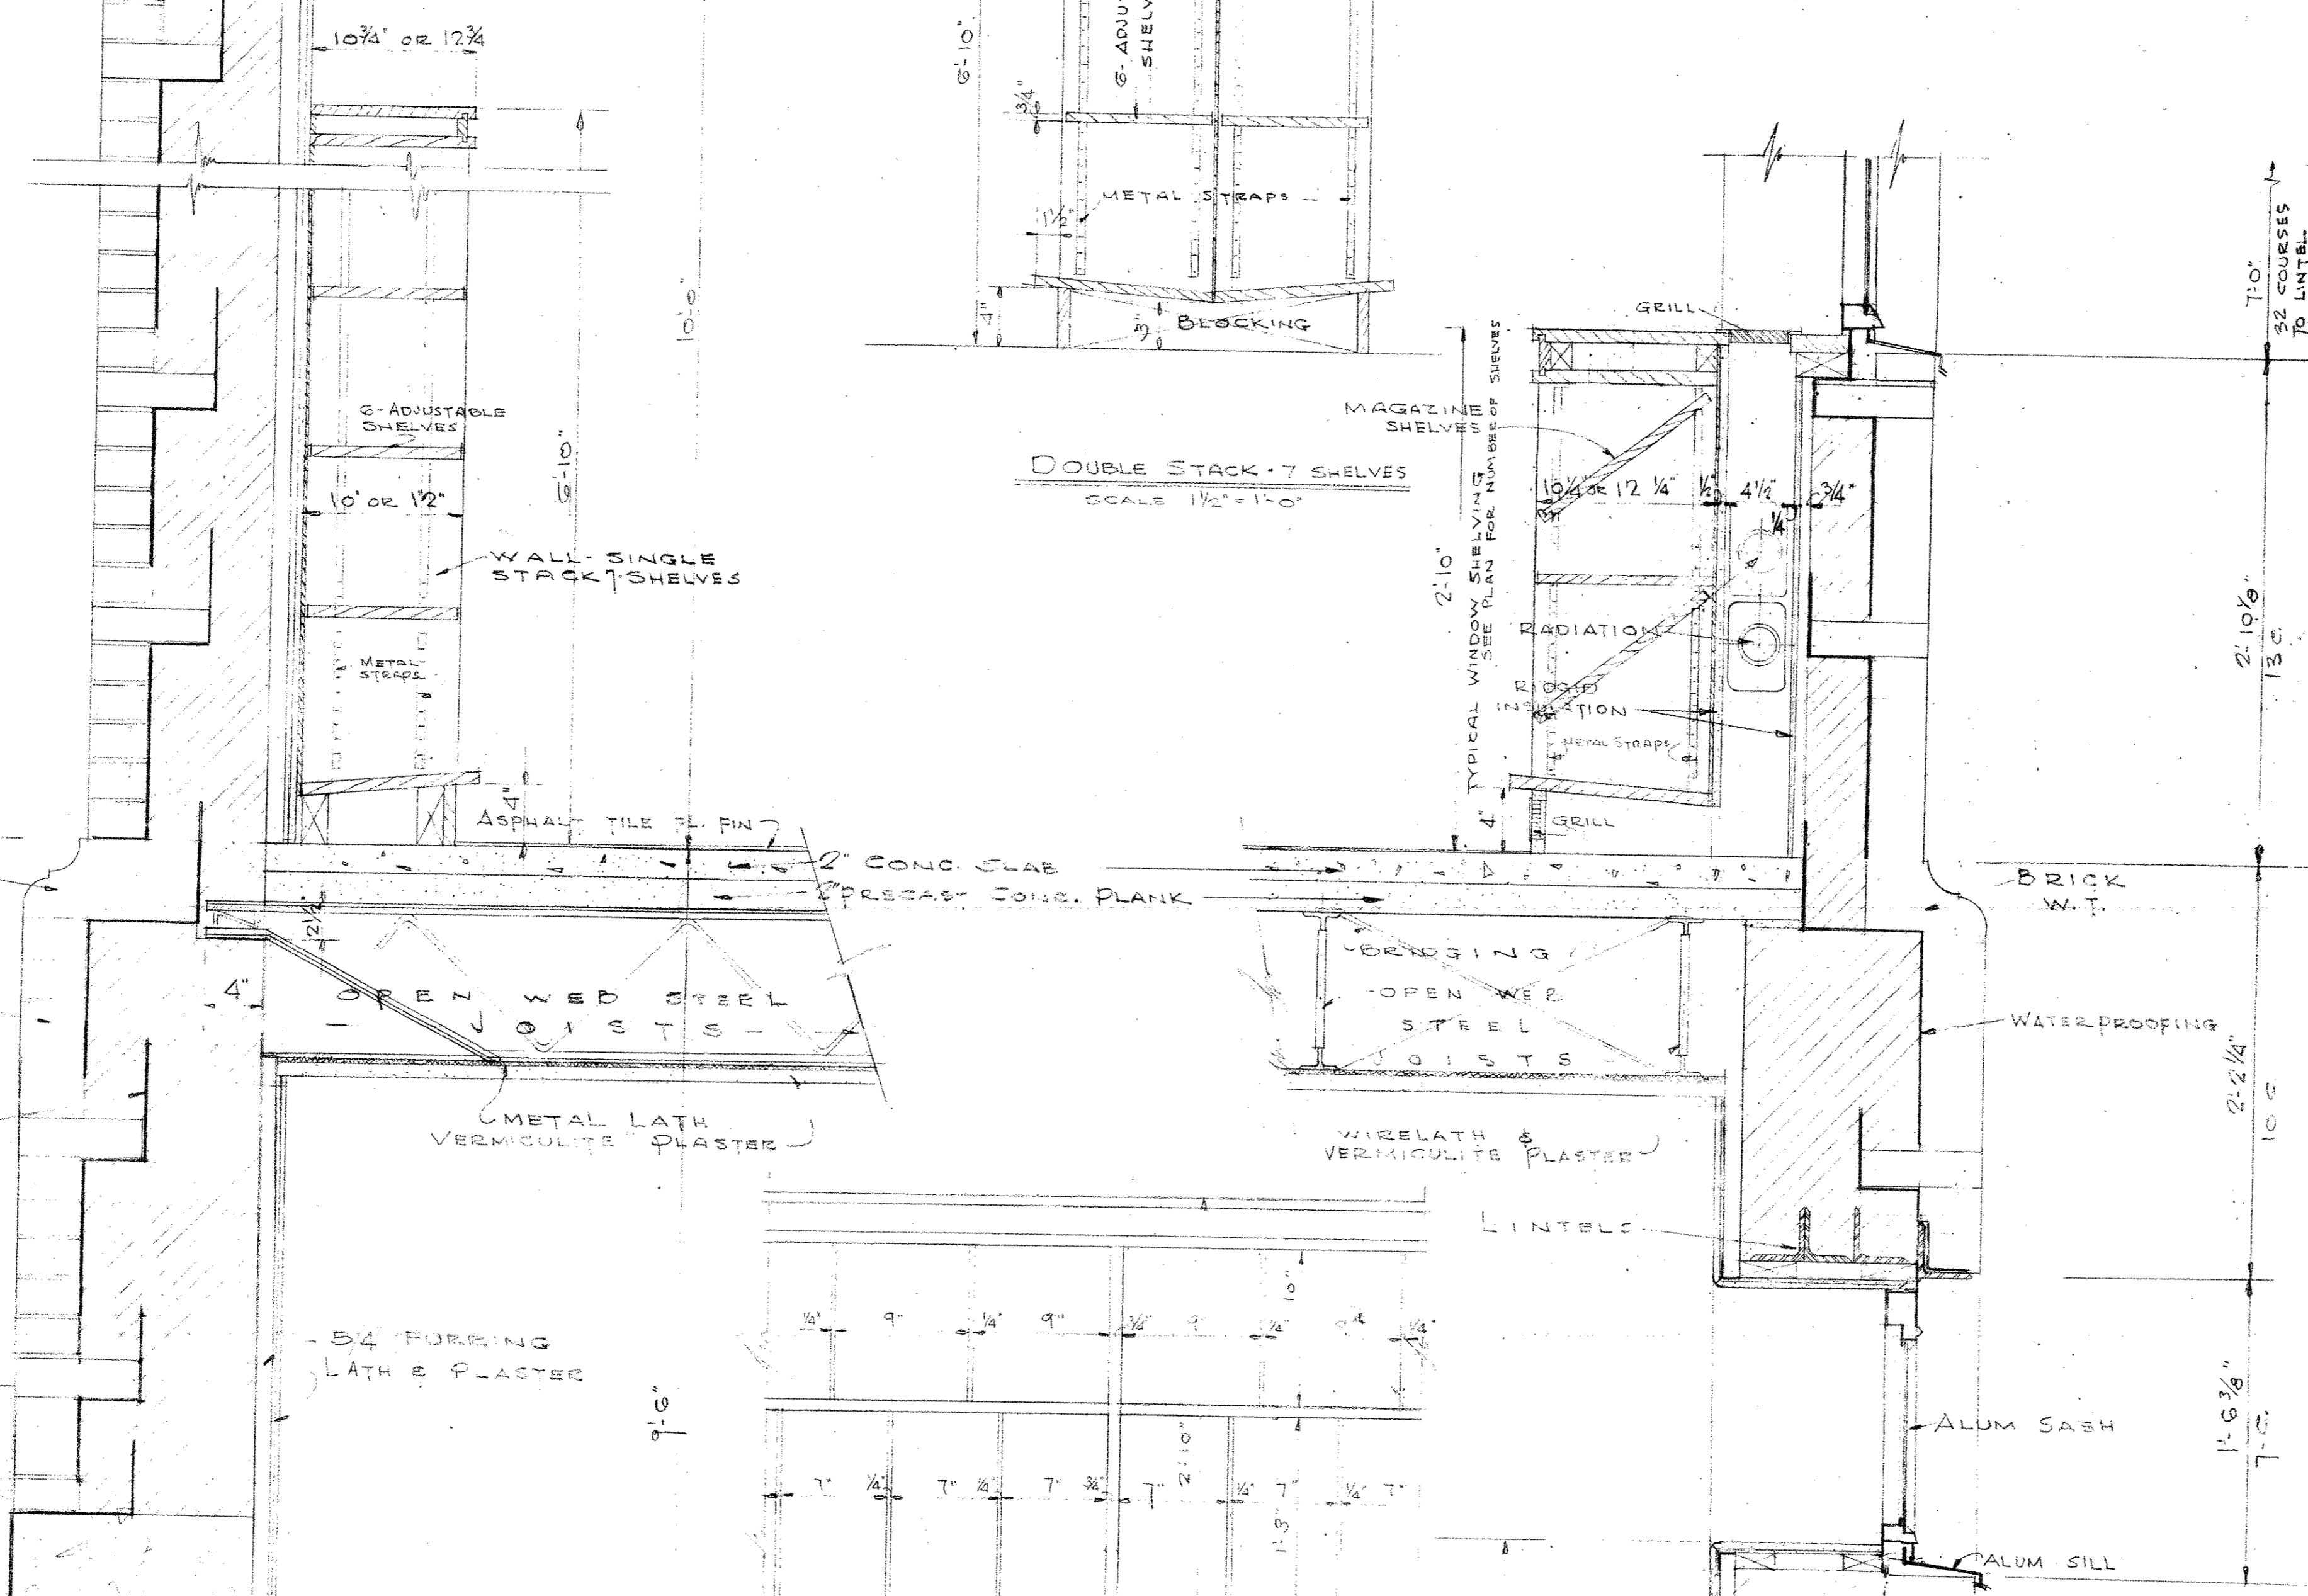


WALL SECTION GA  
SCALE 1/2" = 1'-0"

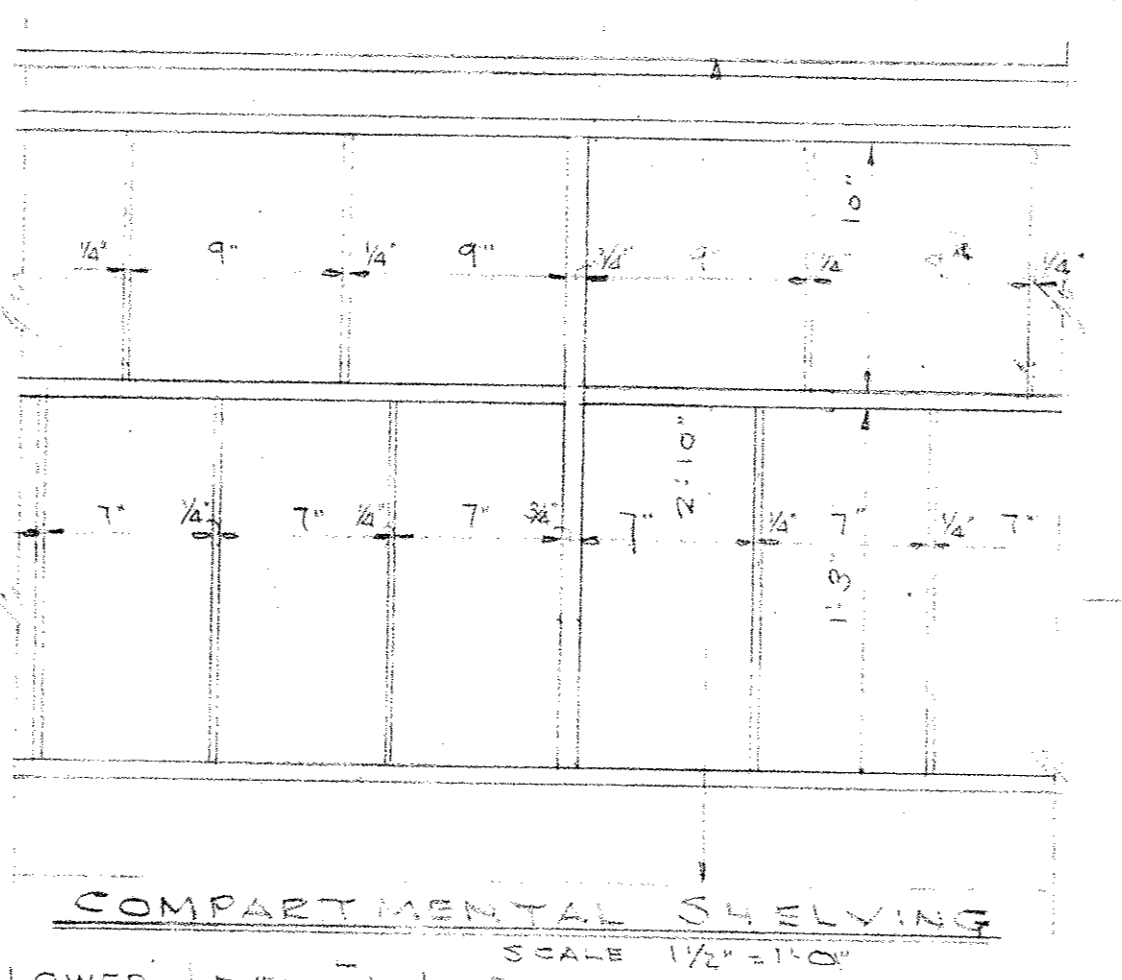


COMPARTMENTAL SHELVING  
SCALE 1/2" = 1'-0"

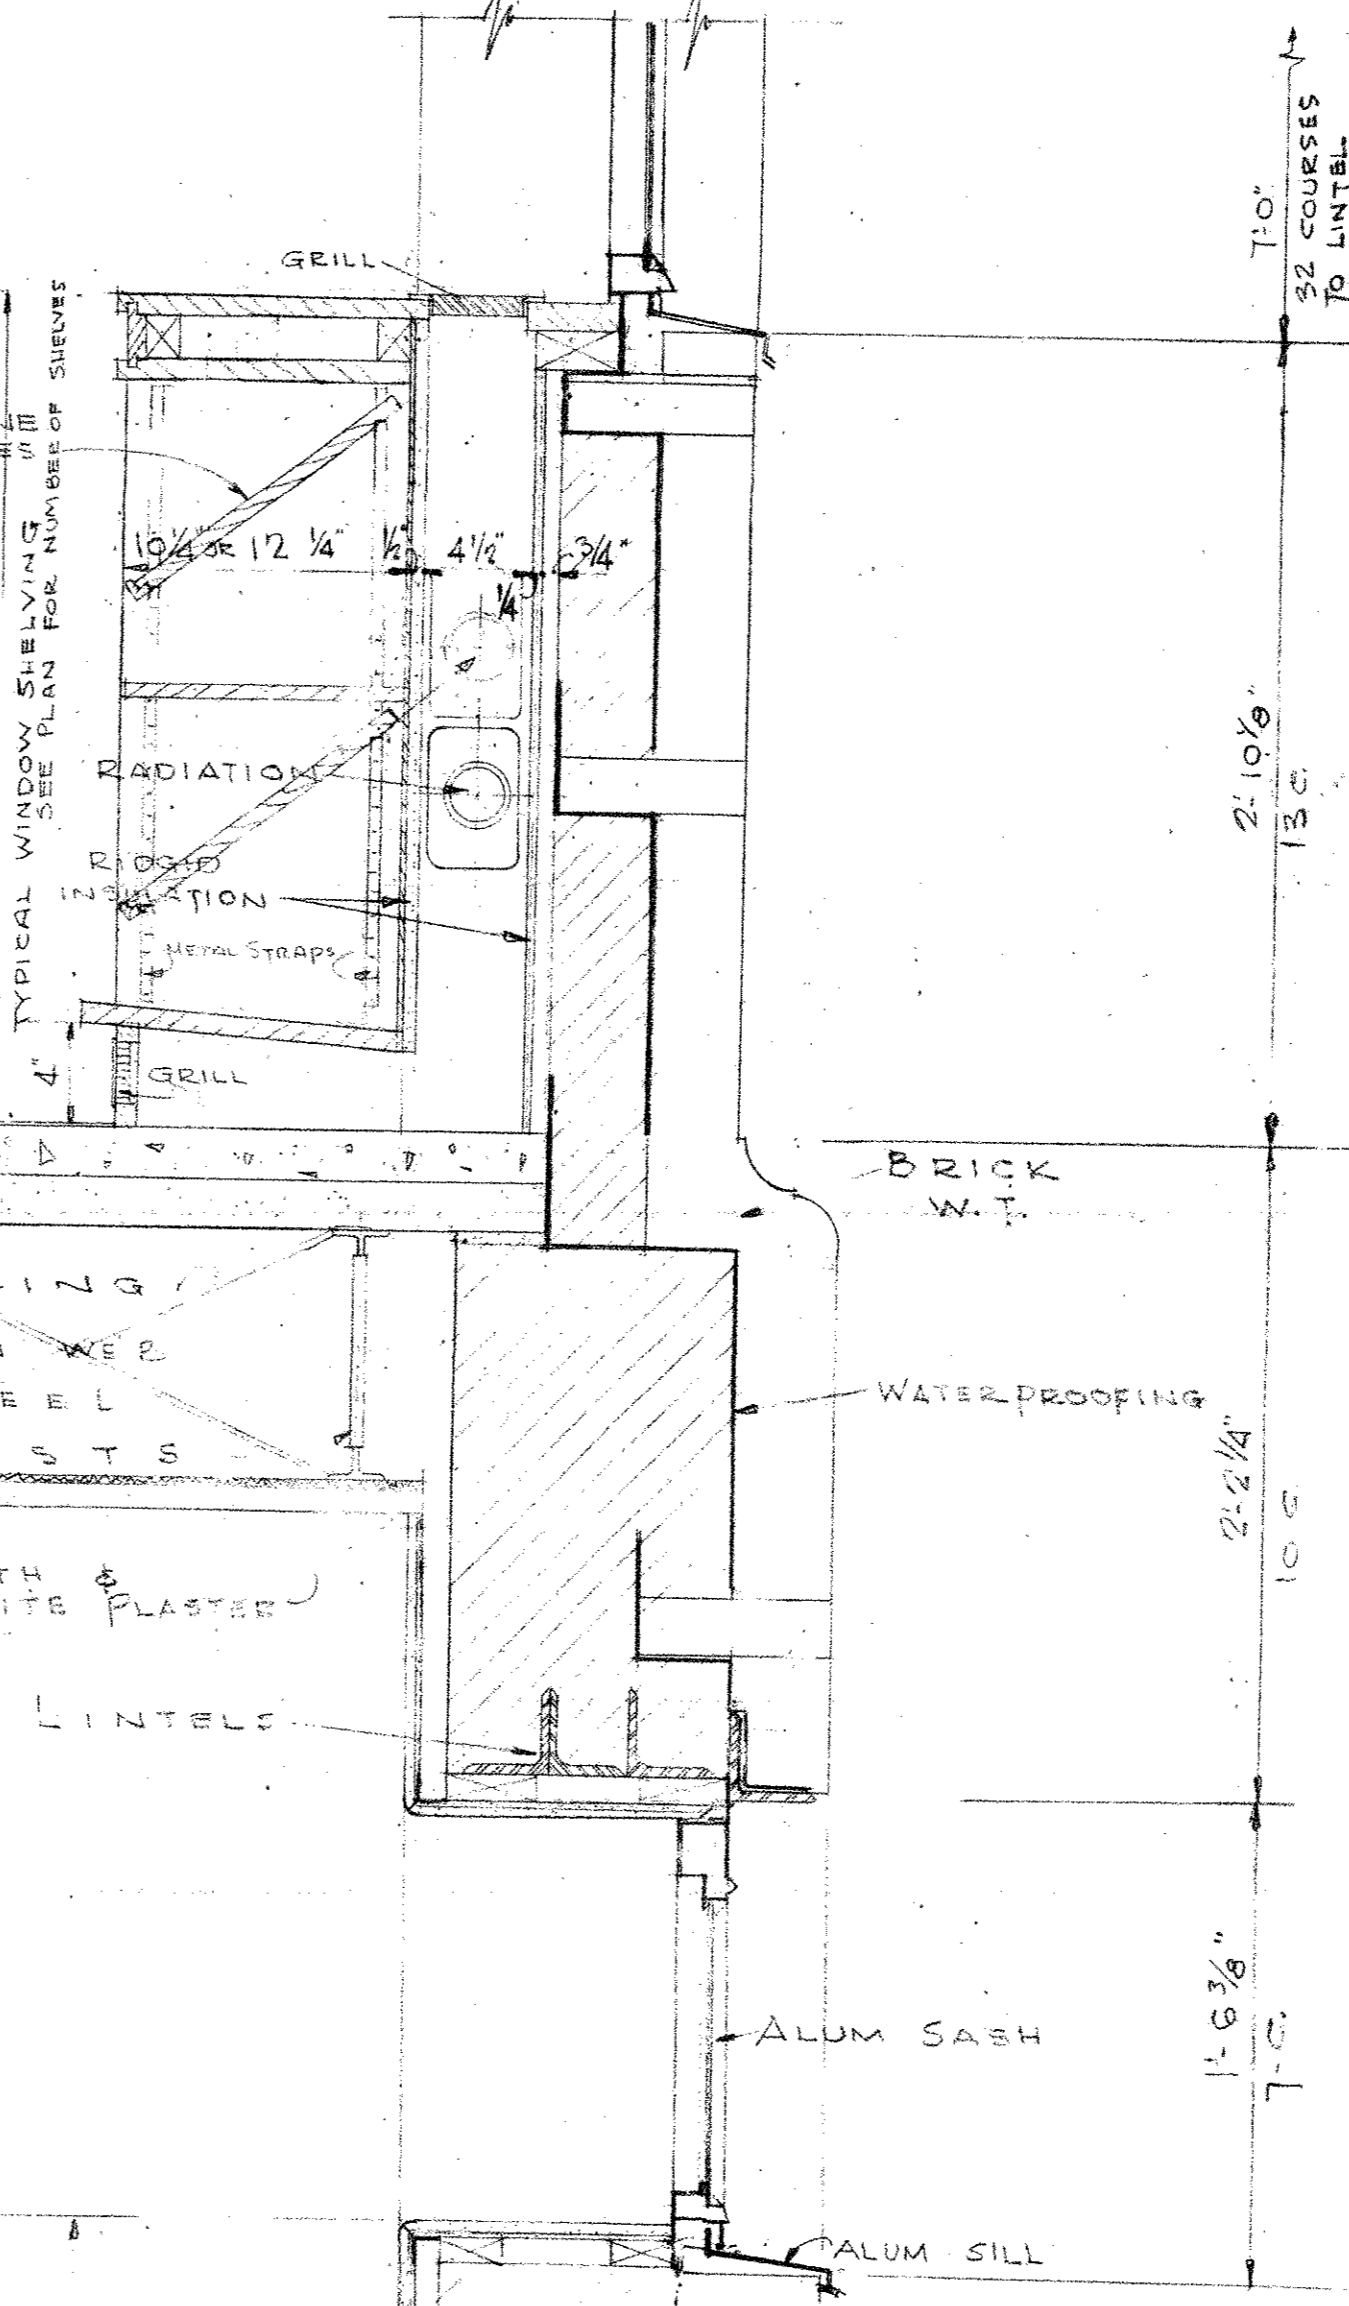

WALL SECTION GB  
SCALE 1/2" = 1'-0"

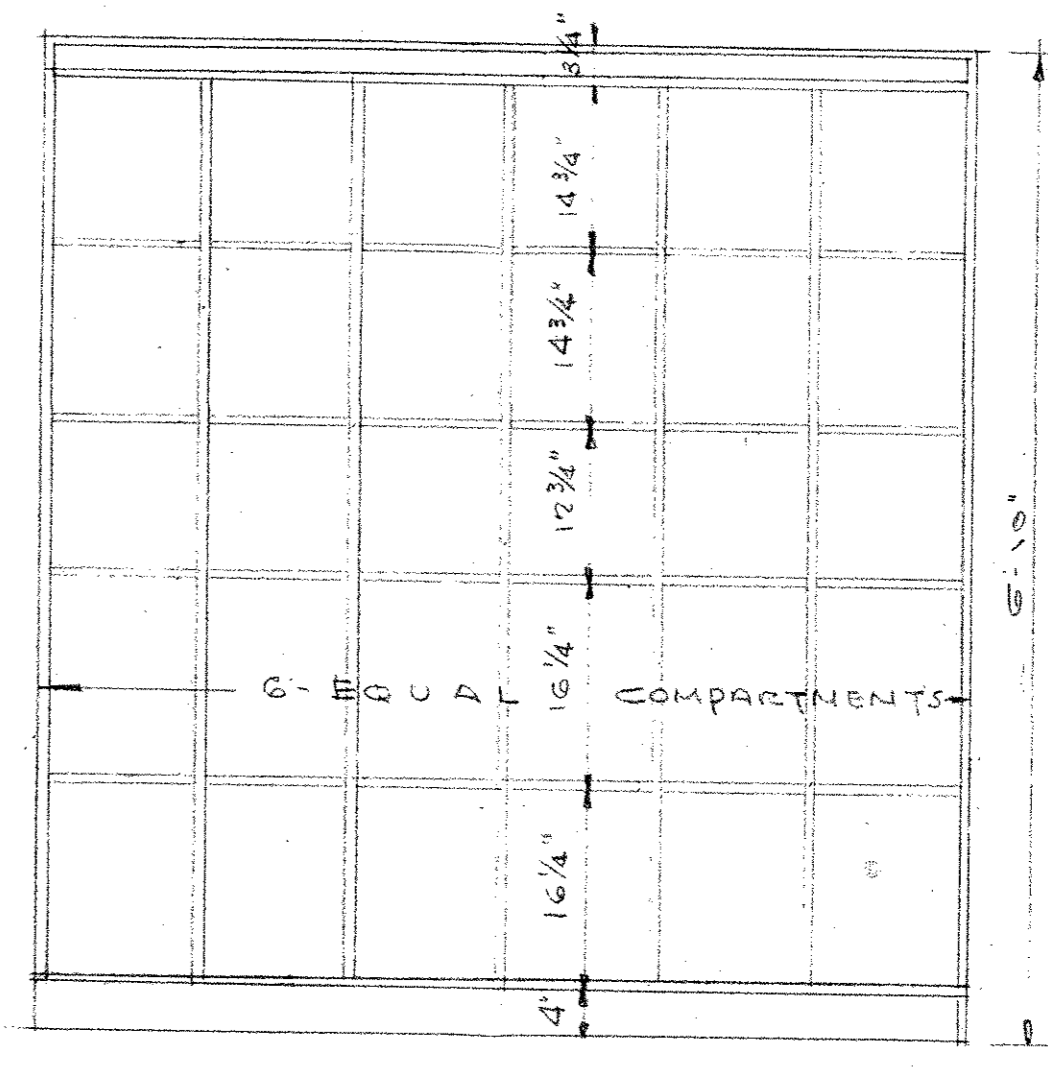

MUSIC ROOM RECORD SHELVES  
SCALE 3/4" = 1'-0"

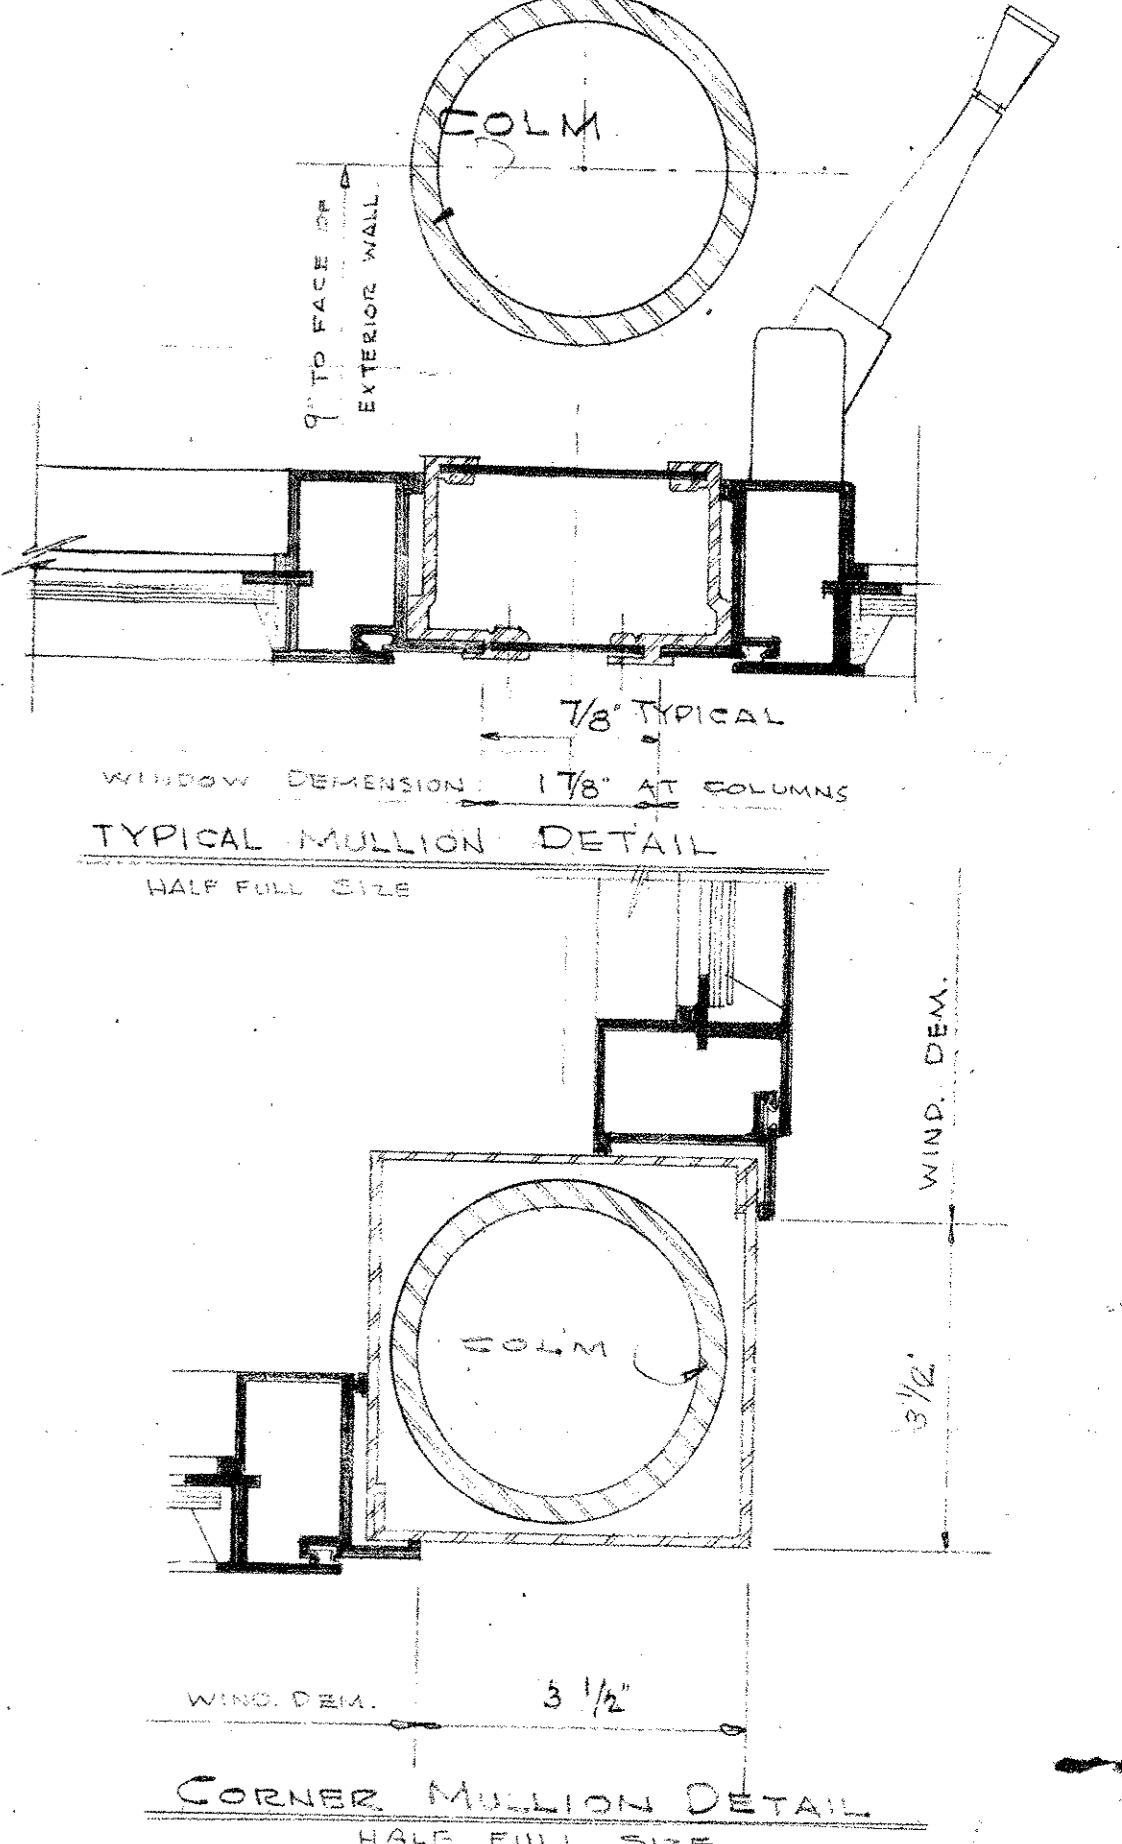

CORNER MULLION DETAIL  
HALF FULL SIZE

<b>MAPLEWOOD MEMORIAL LIBRARY</b>	
THE OFFICE OF <b>RAY O. PECK, A.I.A.</b> ARCHITECT WESTFIELD, NEW JERSEY	CONTRACT NO. 155-730 DATE FEB. 12, 1955
<b>KARL S. WHITE</b> ASSOCIATE ARCHITECT	DRAWN BY L.E.R. CHECKED
<b>WALL SECTIONS &amp; DETAILS</b>	
SCALE AS NOTED SHEET NO. <b>6</b>	