
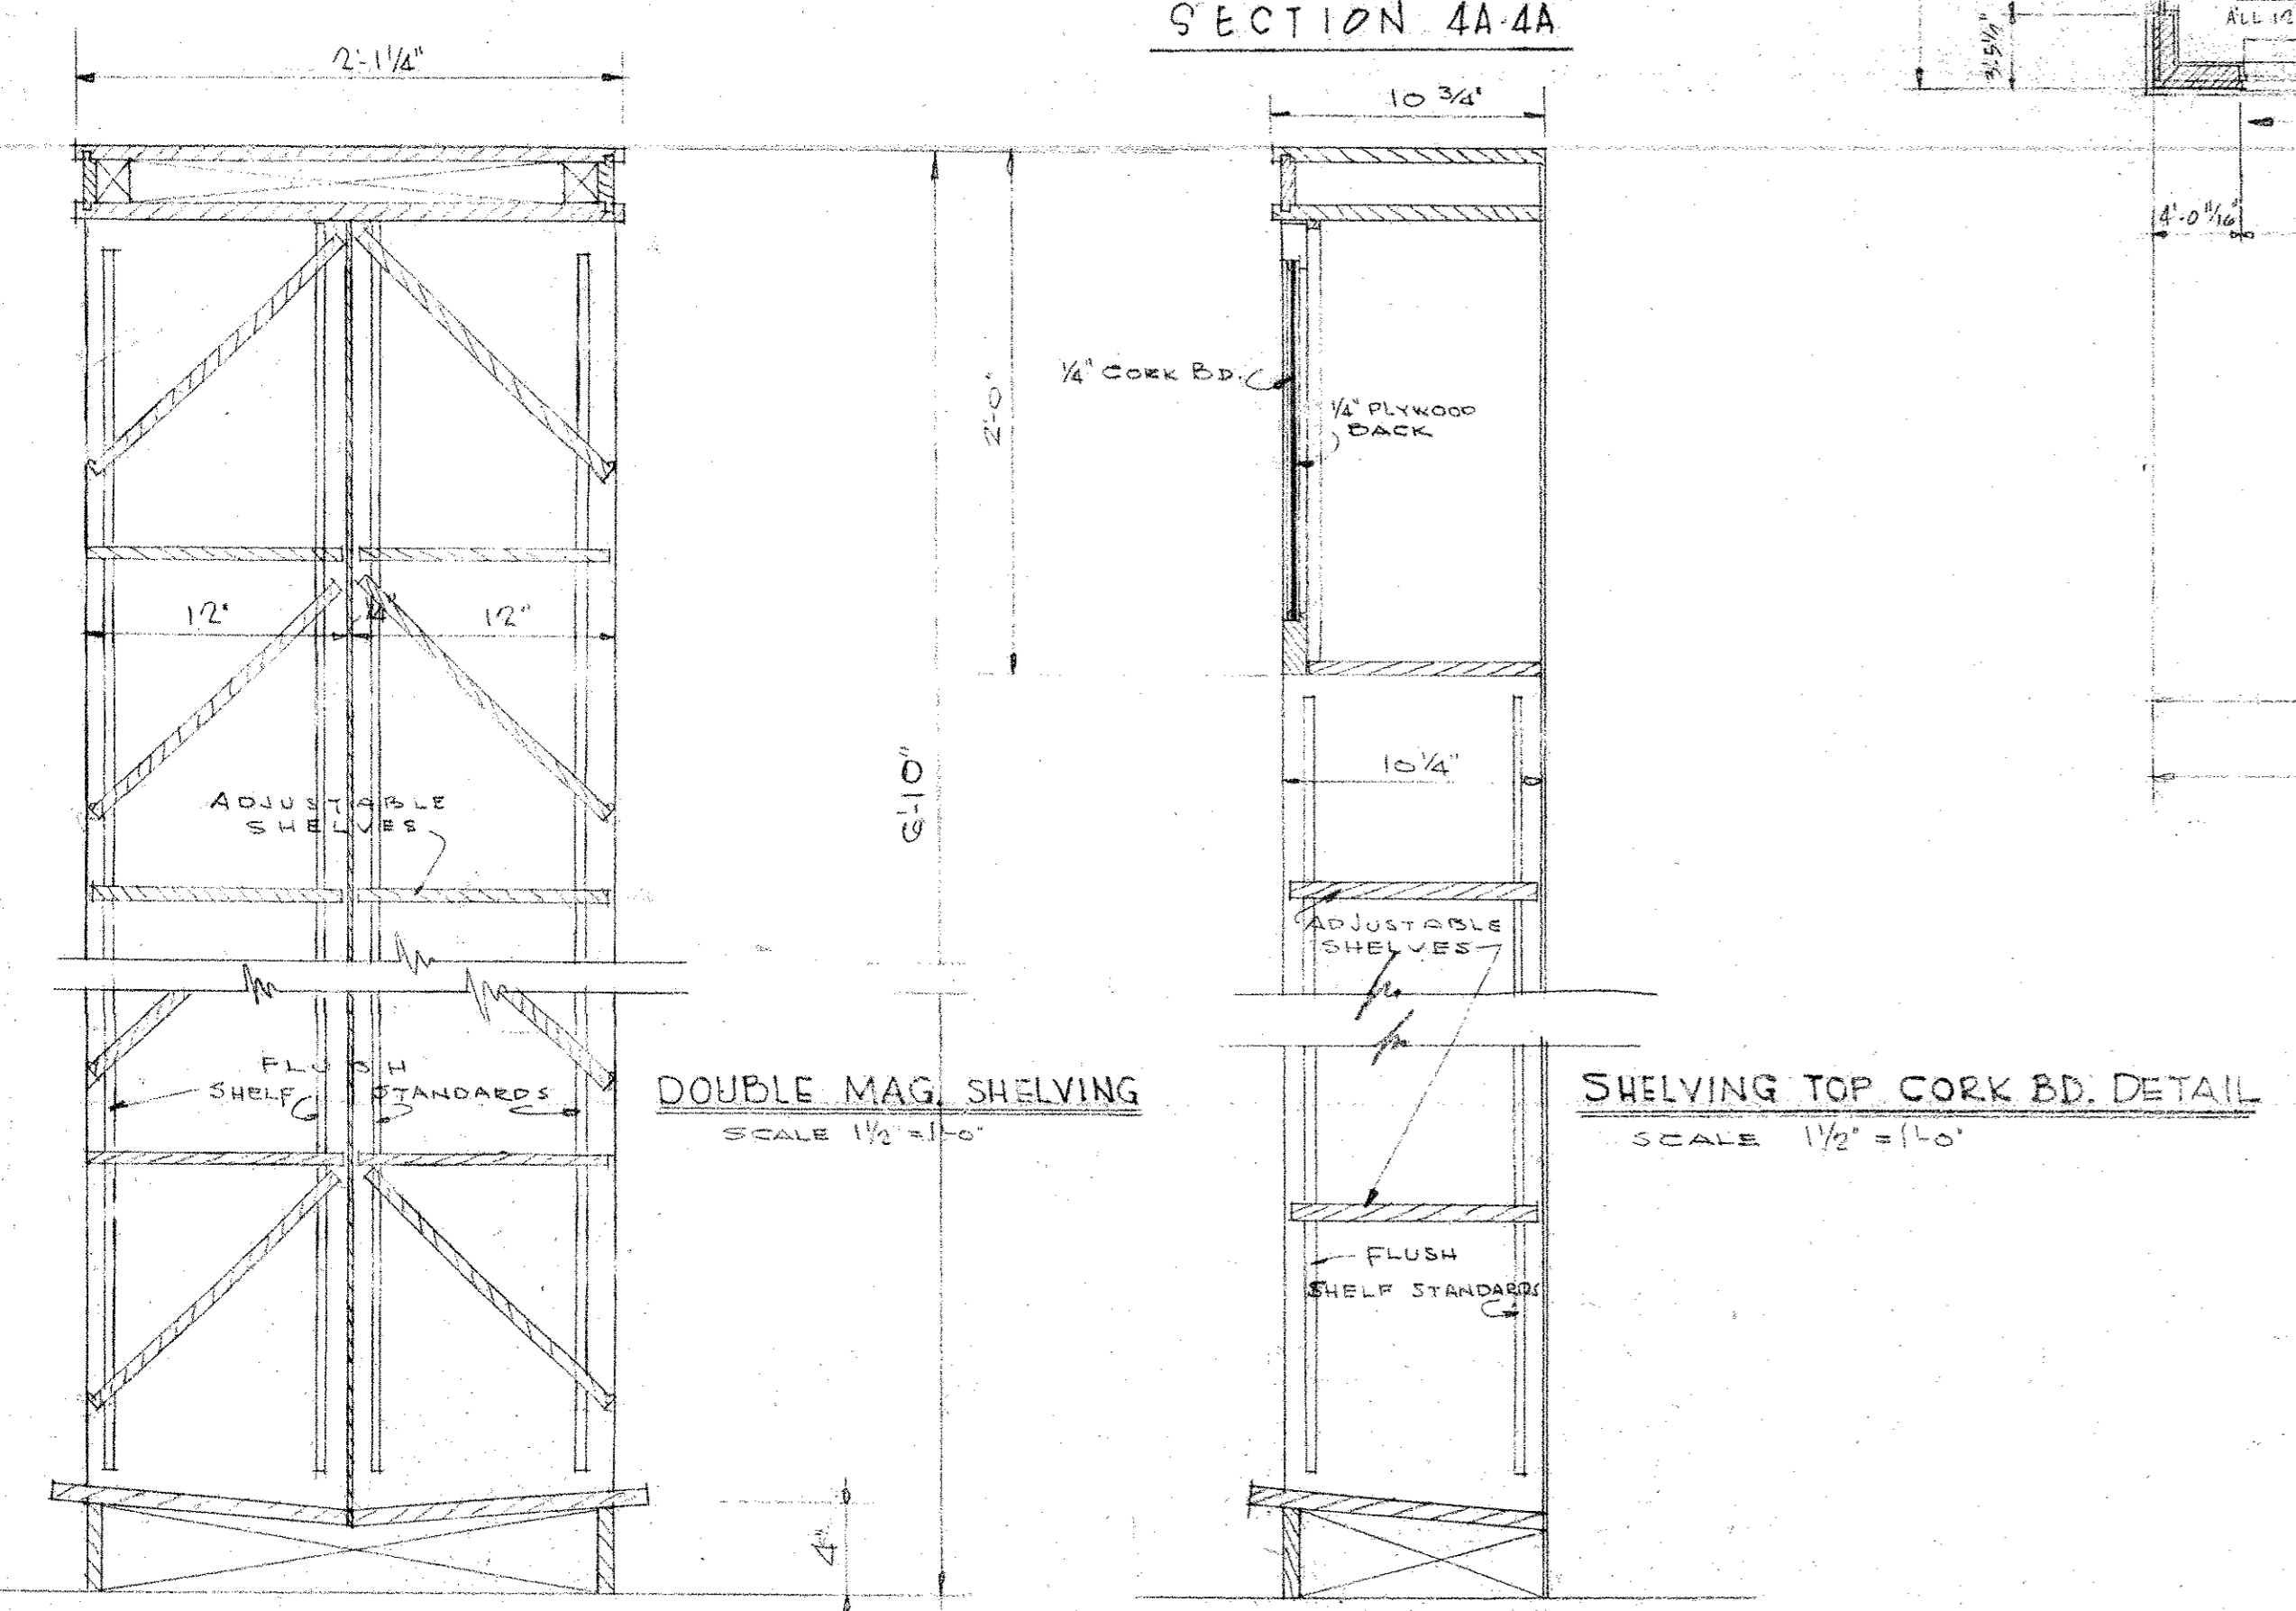
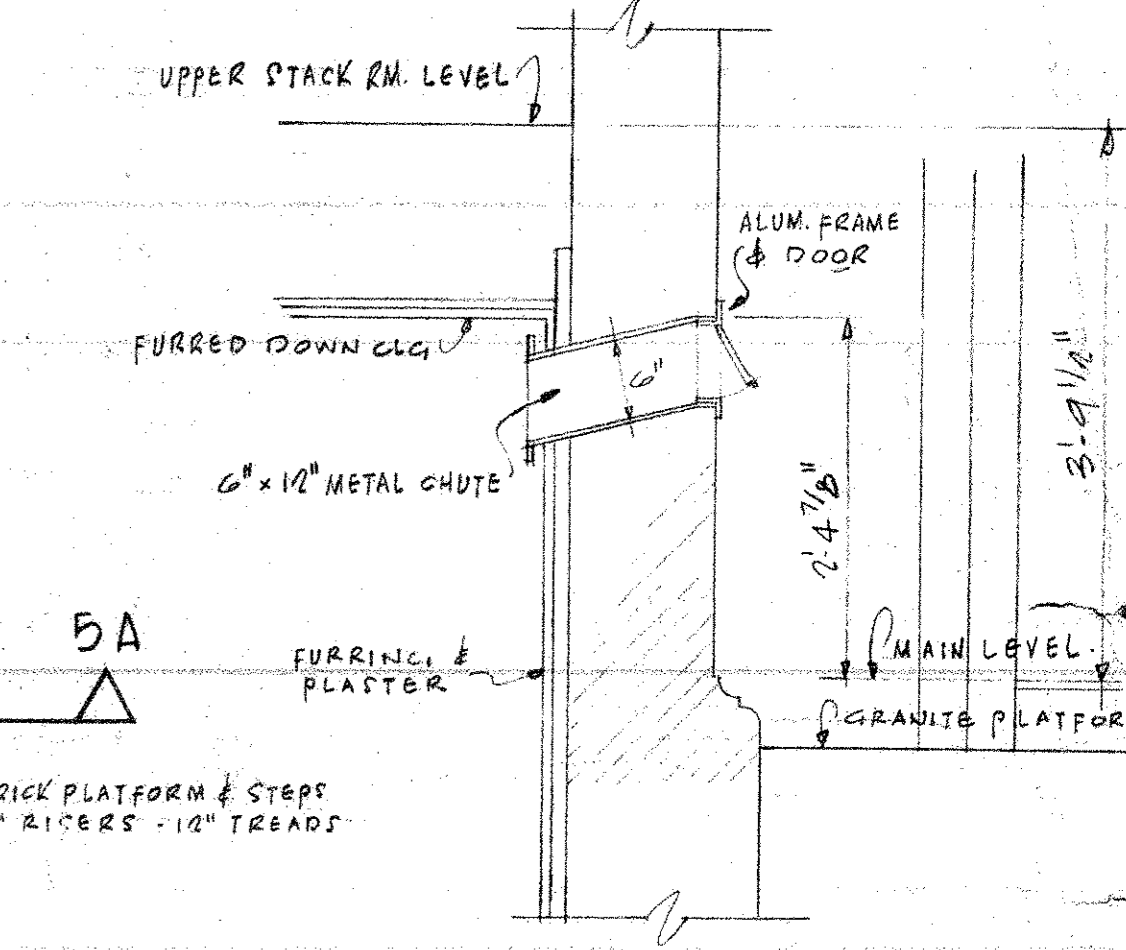
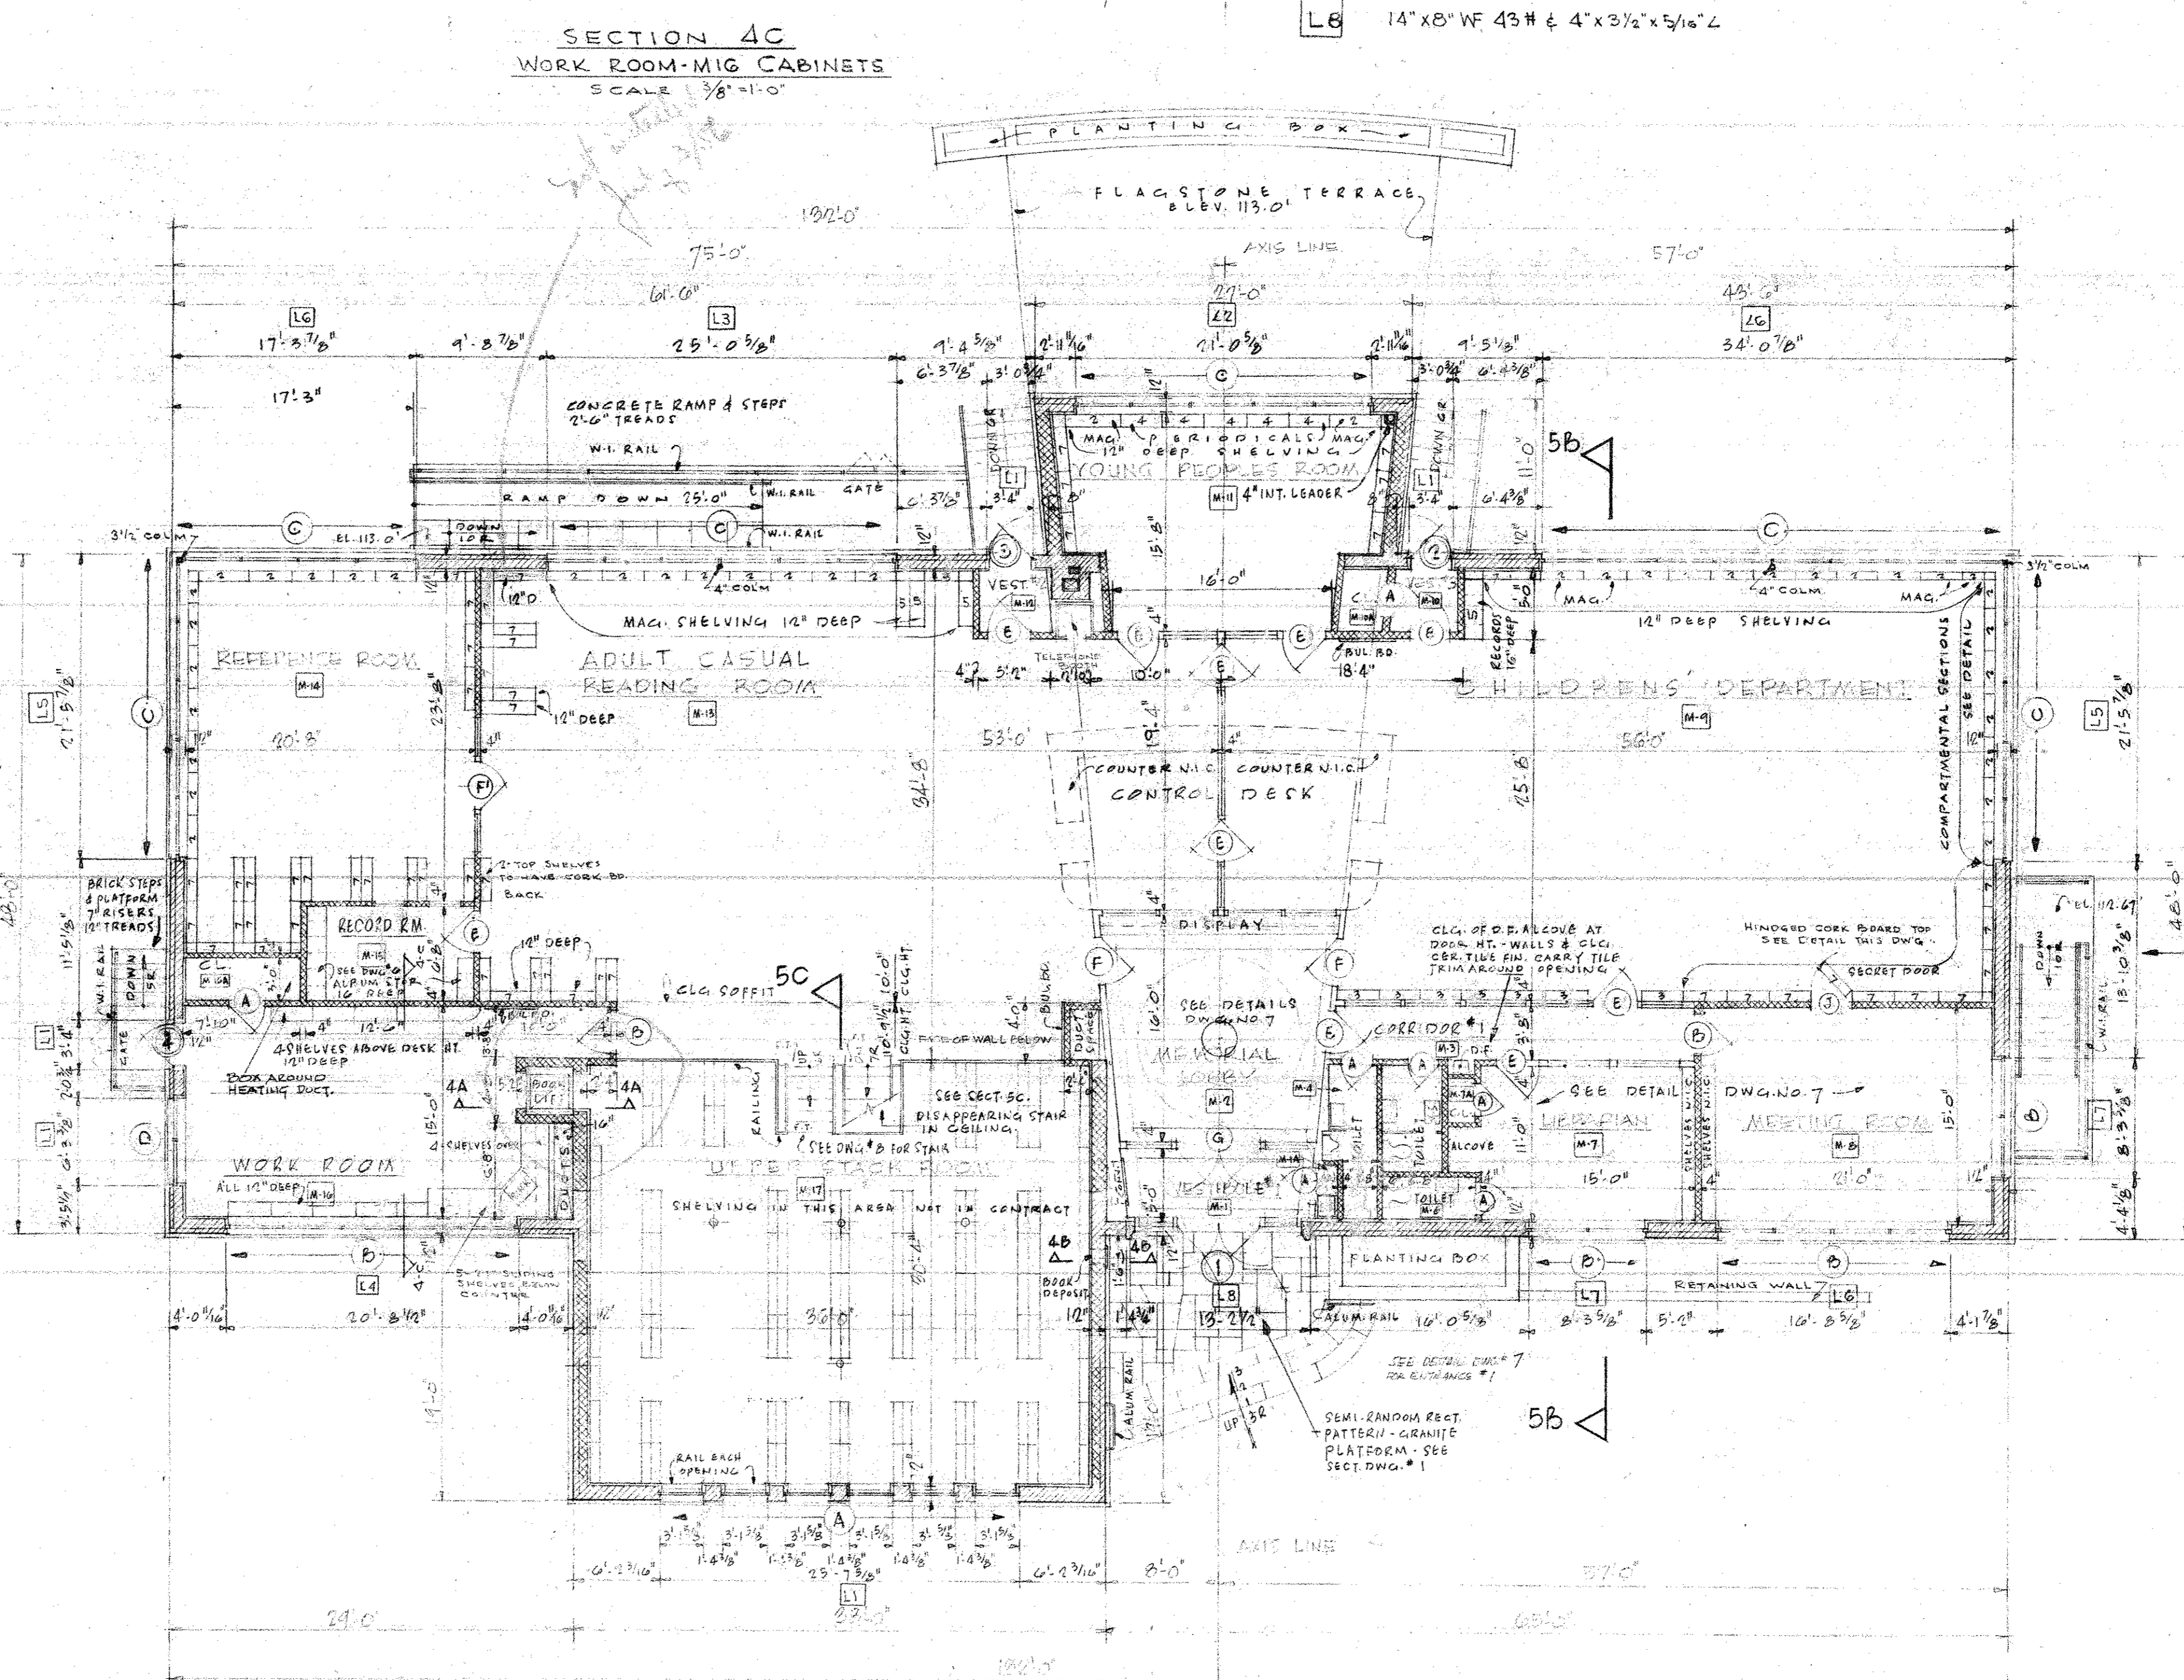
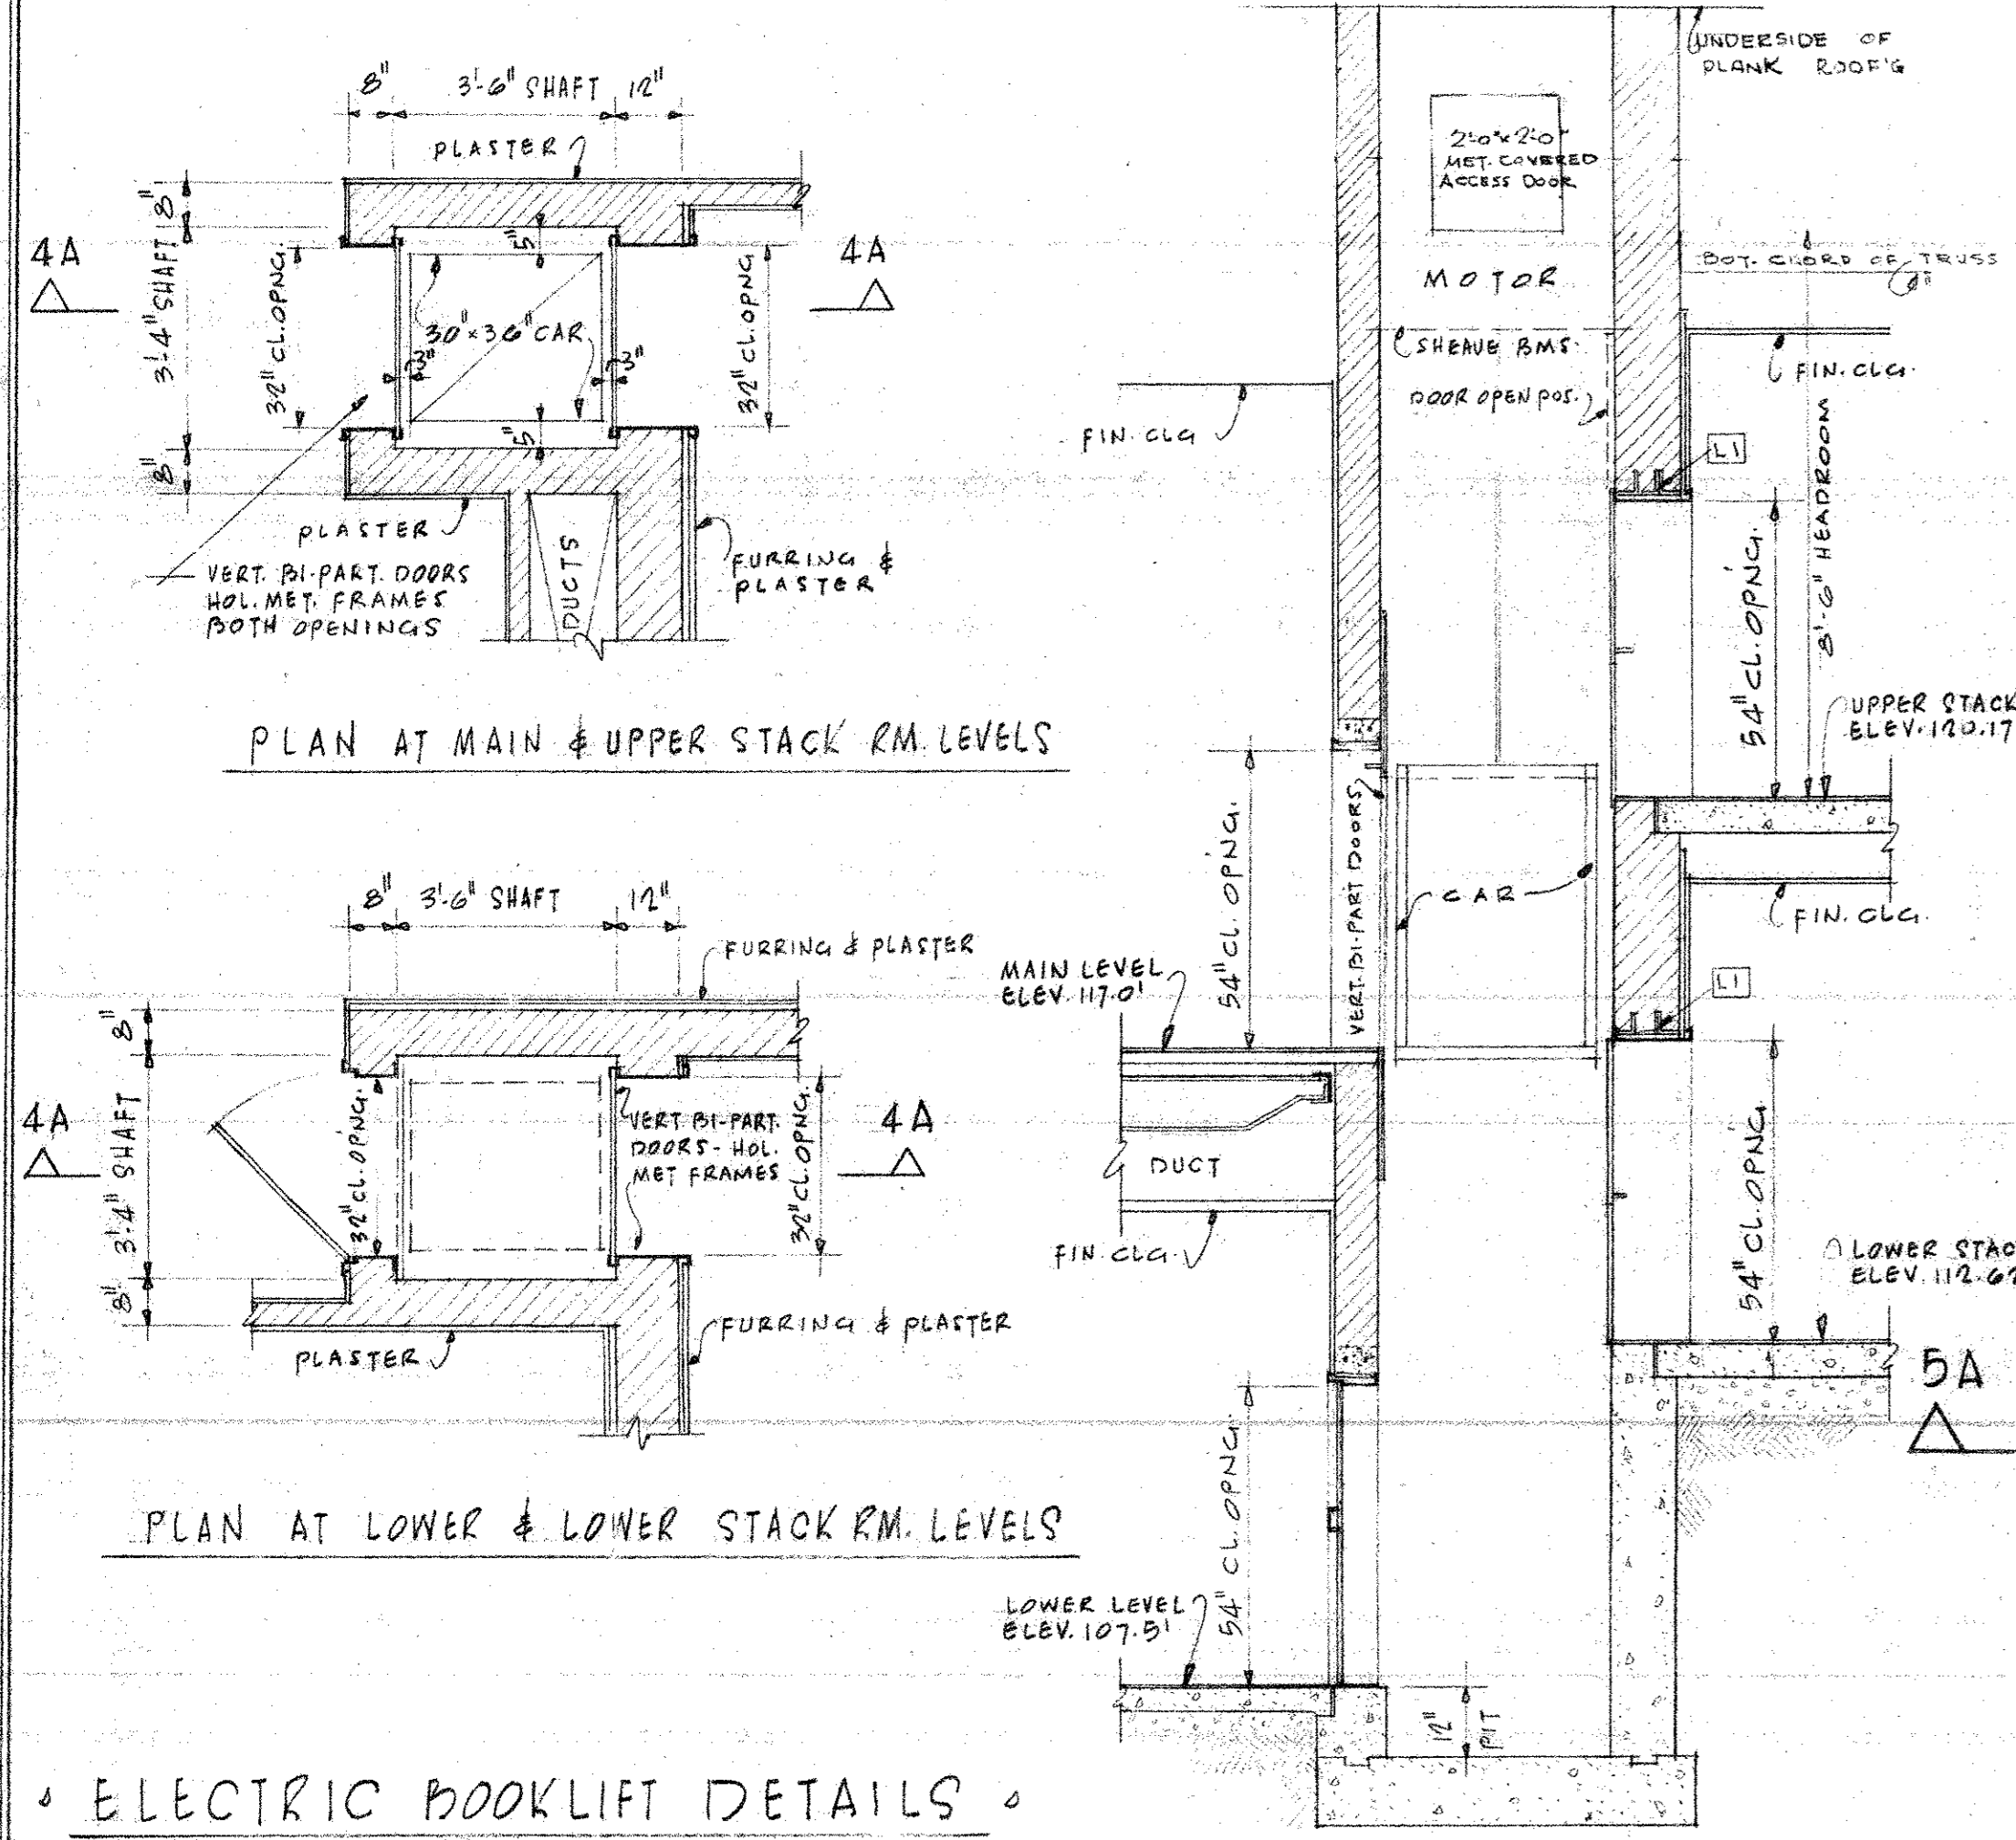


MAIN LEVEL LOWER LEVEL
WINDOW SCHEDULE

FOR TYPICAL HEAD, JAMB & SILL SECTIONS SEE DETAILS ON DWG. NO. 0

L INTEL SCHEDULE

- L-1 3- 4"x3 1/2" x 5/16 ANGLES
- L-2 10"x8" WF 33# @ 4"x3 1/2" x 5/16 L
- L-3 12"x8" WF 40# @ 4"x3 1/2" x 5/16 L
- L-4 20"x7" I 85# @ 4"x3 1/2" x 5/16 L
- L-5 14"x6 3/4" WF 30# @ 4"x3 1/2" x 5/16 L
- L-6 18"x7 1/2" WF 50# @ 4"x3 1/2" x 5/16 L
- L-7 8"x8" WF 31# @ 4"x3 1/2" x 5/16 L
- L-8 14"x8" WF 43# @ 4"x3 1/2" x 5/16 L
- L-9 2- 8"x5 1/4" WF 17# @ 4"x3 1/2" x 5/16 L
- L-10 8"x5 1/4" WF 17# @ 11"x1 1/2" PLATE
- L-11 4- 4"x3 1/2" x 5/16 ANGLES

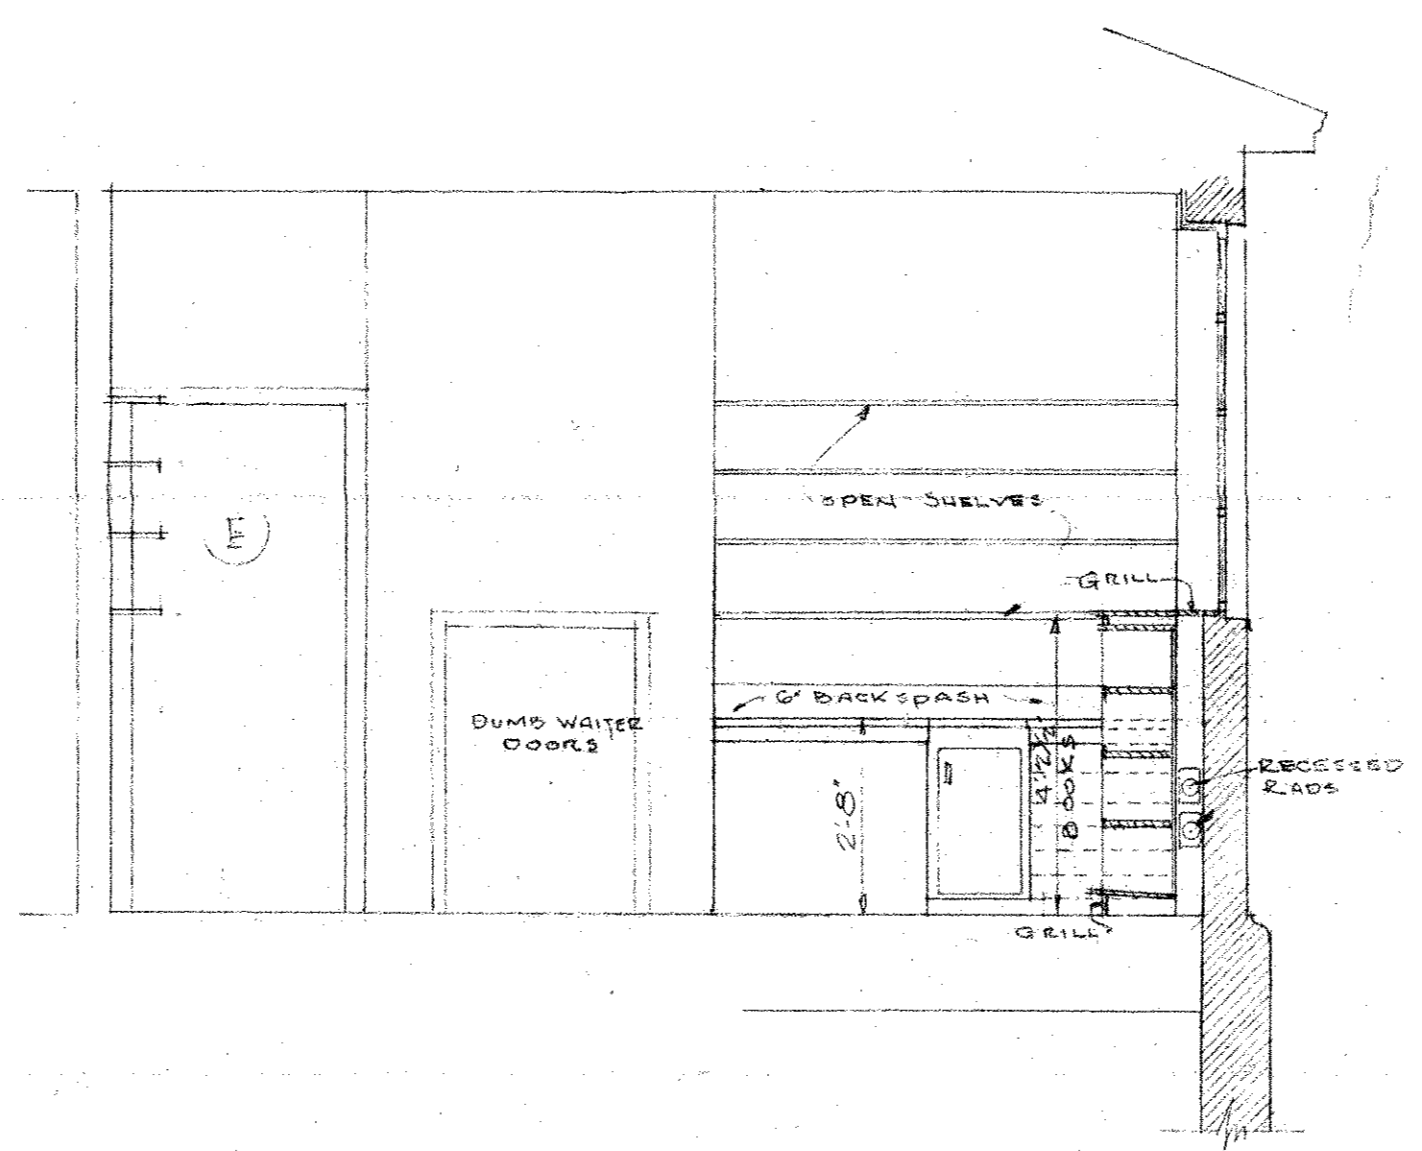

GENERAL NOTES:
ALL SHELVING TO BE 10" DEEP UNLESS OTHERWISE INDICATED.
ALL INTERIOR BLOCK PARTITIONS SHALL RECEIVE PRECAST REINFORCED LINTELS EXCEPT AS NOTED ON DWGS.

MAPLEWOOD MEMORIAL LIBRARY

THE OFFICE OF
RAY O. PECK, A.I.A.
ARCHITECT
WESTFIELD, NEW JERSEY

KARL S. WHITE
ASSOCIATE ARCHITECT

DATE: FEB. 12, 1955
DRAWN BY: L.E.R. J.R.
CHECKED:

SCALE AS NOTED
SHEET NO. 4

FORM NO. 155-730