




LONGITUDINAL SECTION 5A
SCALE 1/4" = 1'-0"

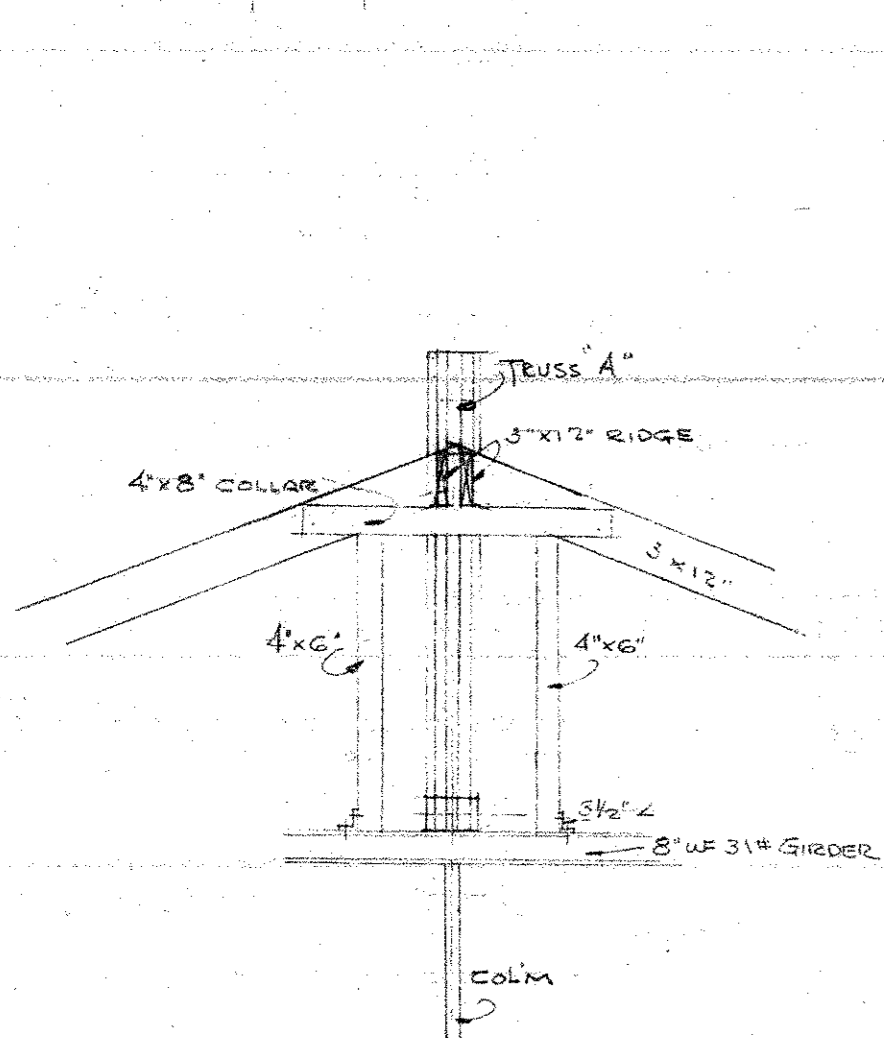


COLUMN CONNECTION DETAIL 5A
SCALE 1/4" = 1'-0"

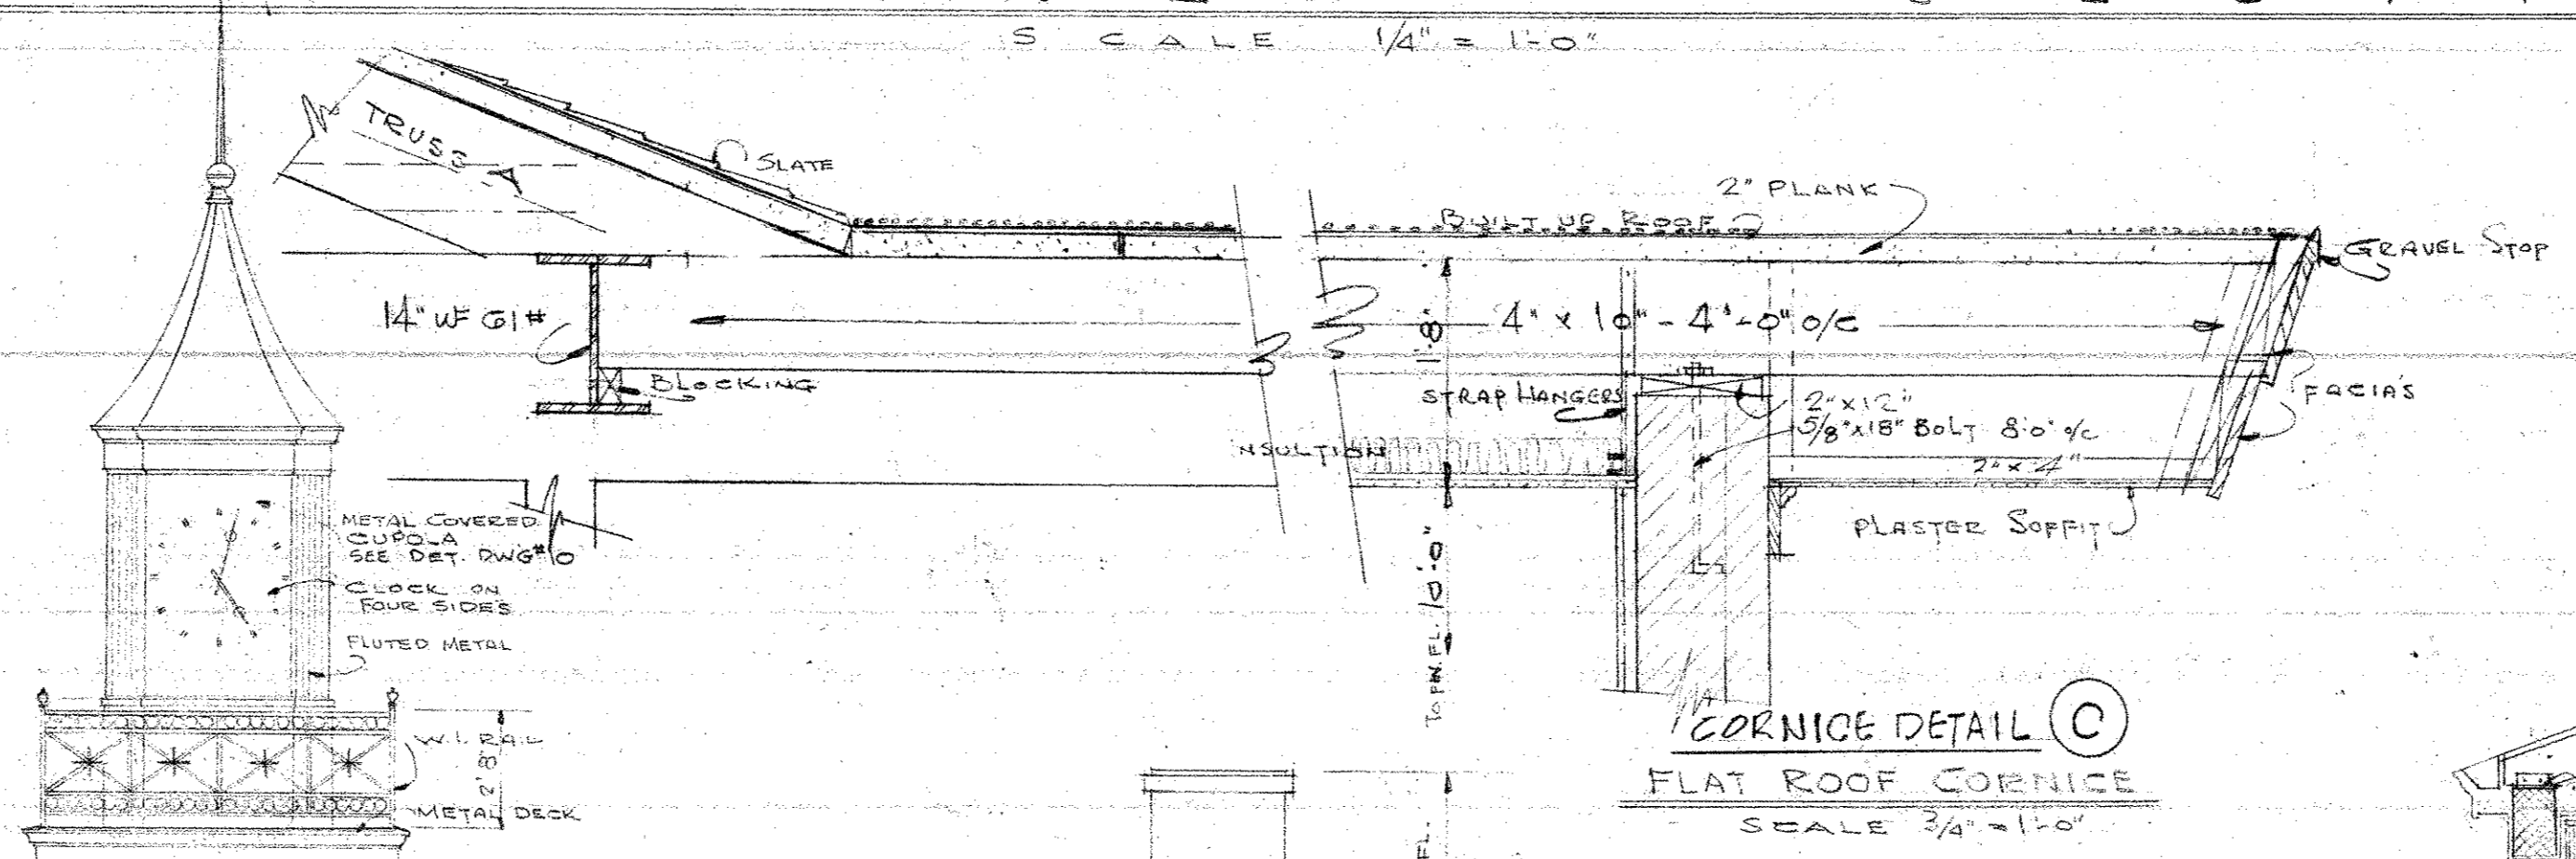

CORNICE DETAIL C
FLAT ROOF CORNICE
SCALE 3/4" = 1'-0"

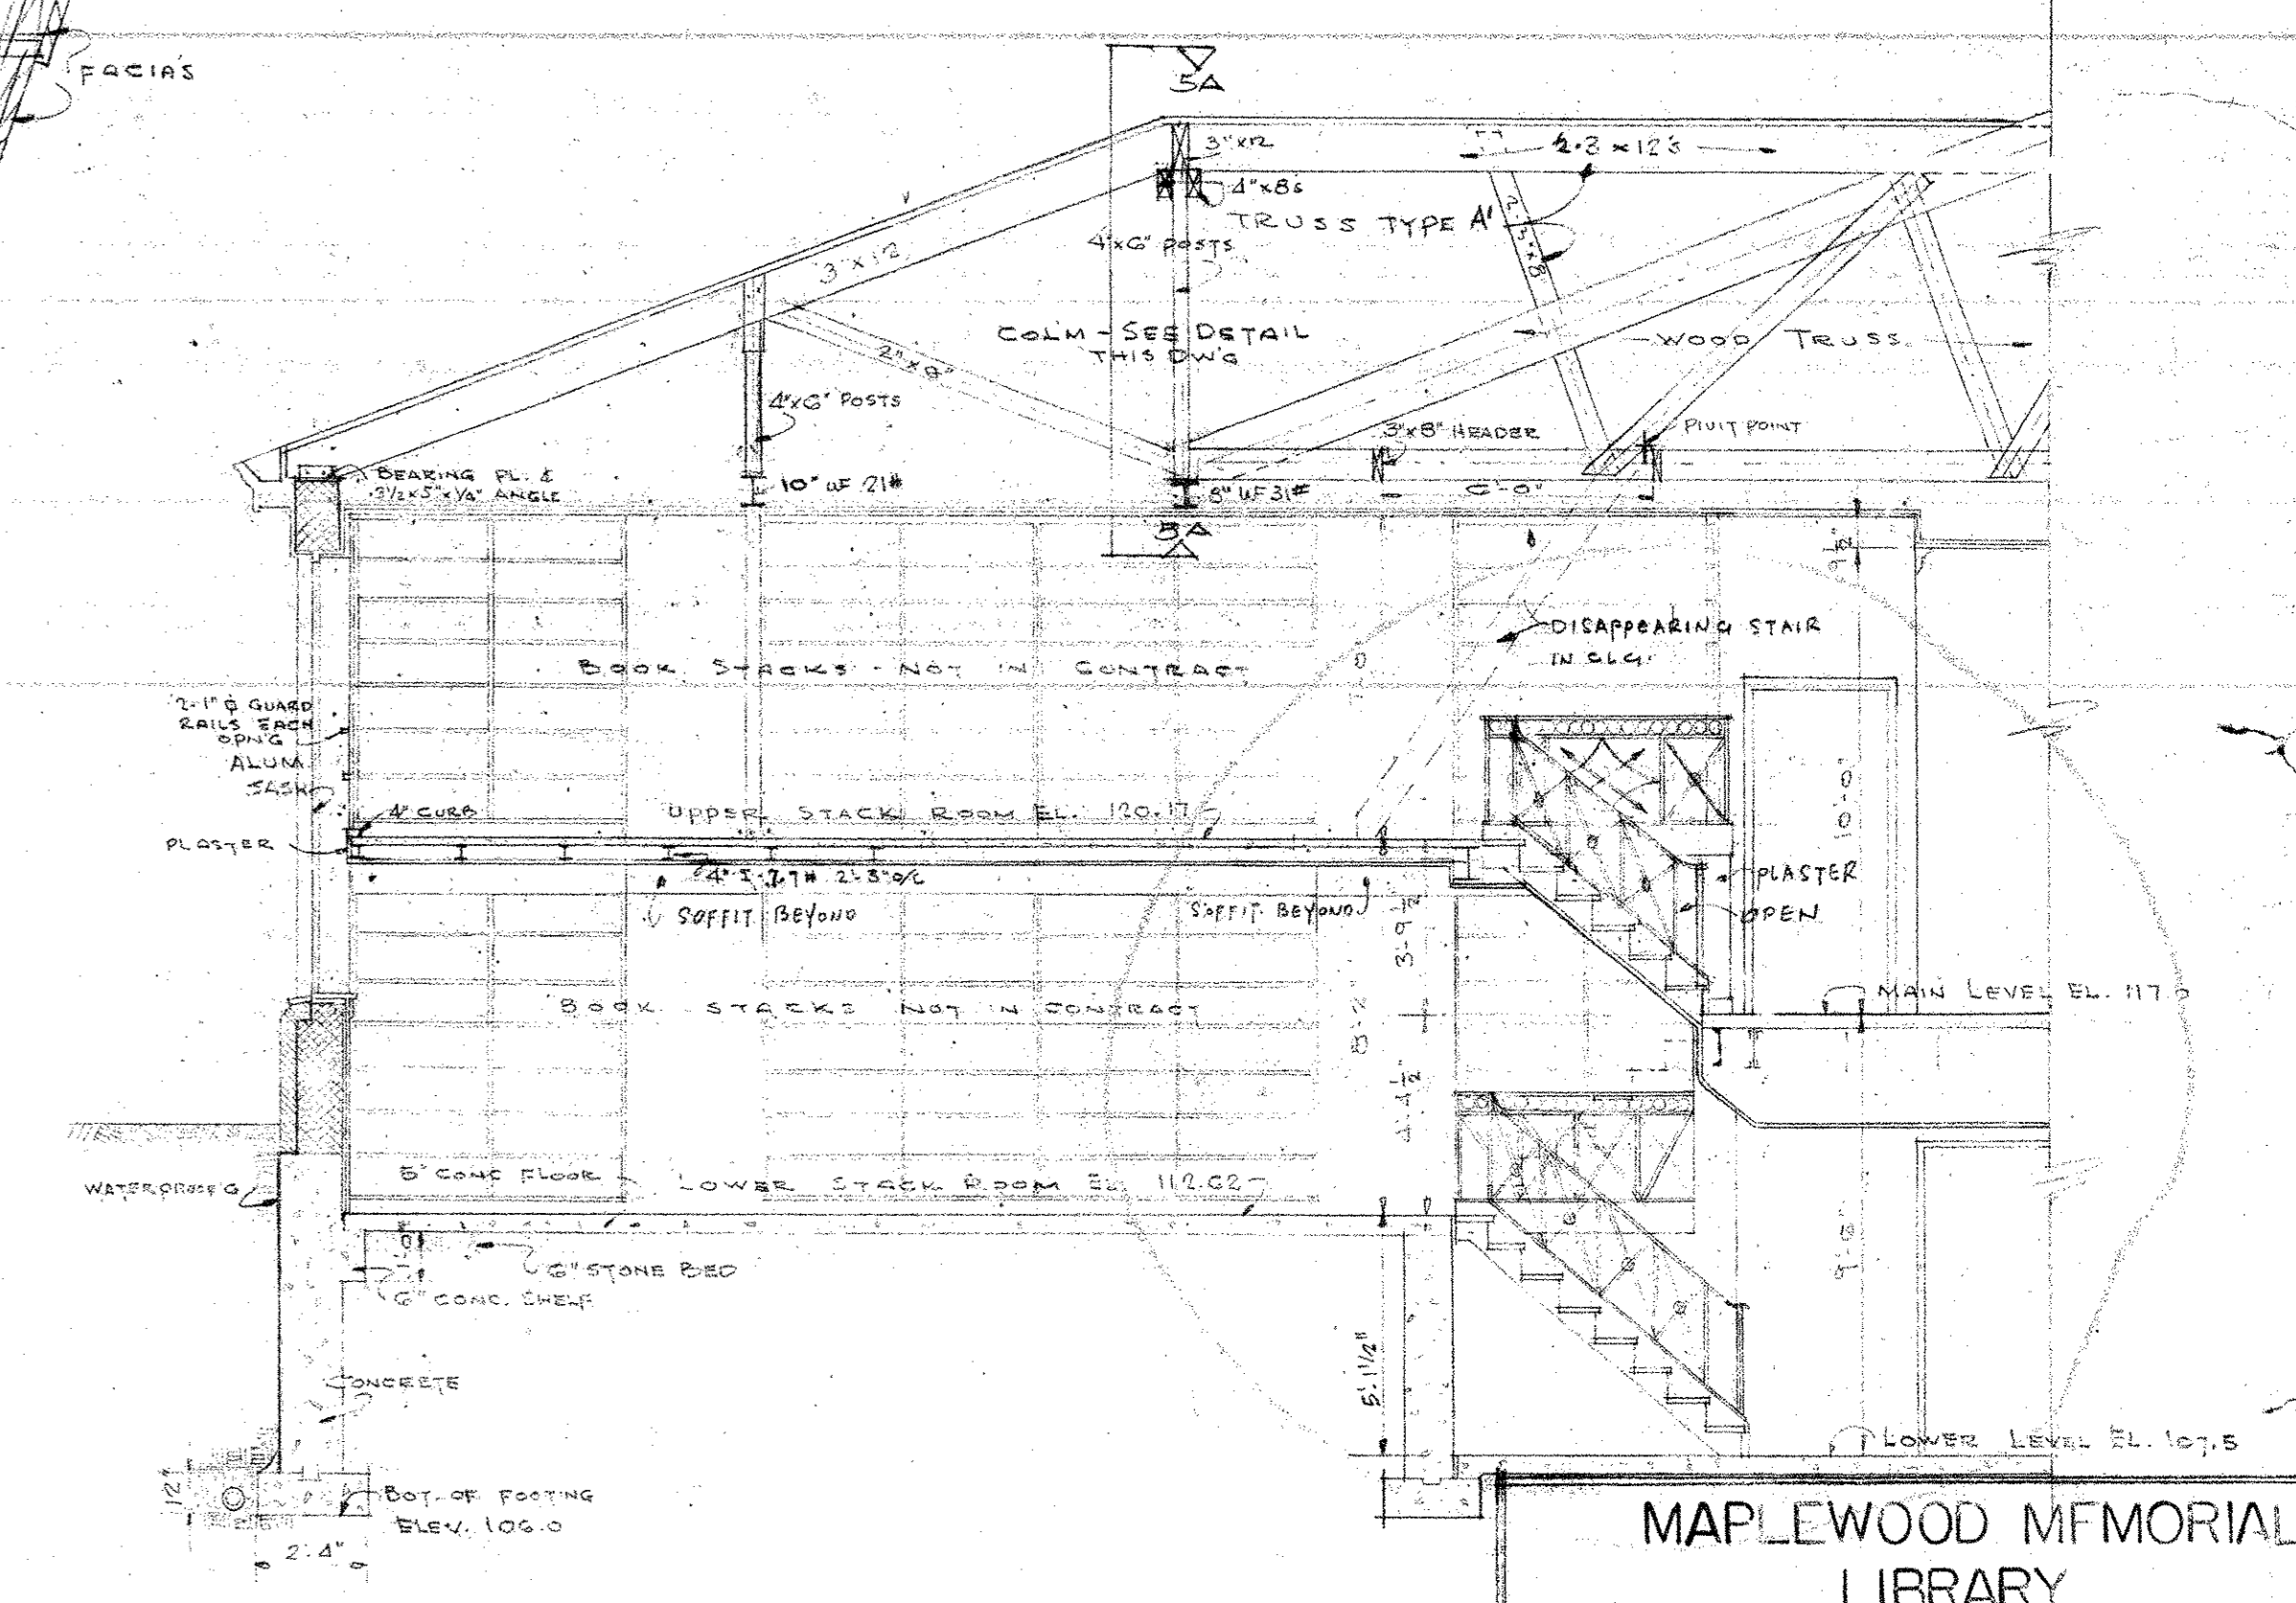

SECTION 5-C
SCALE 1/4" = 1'-0"

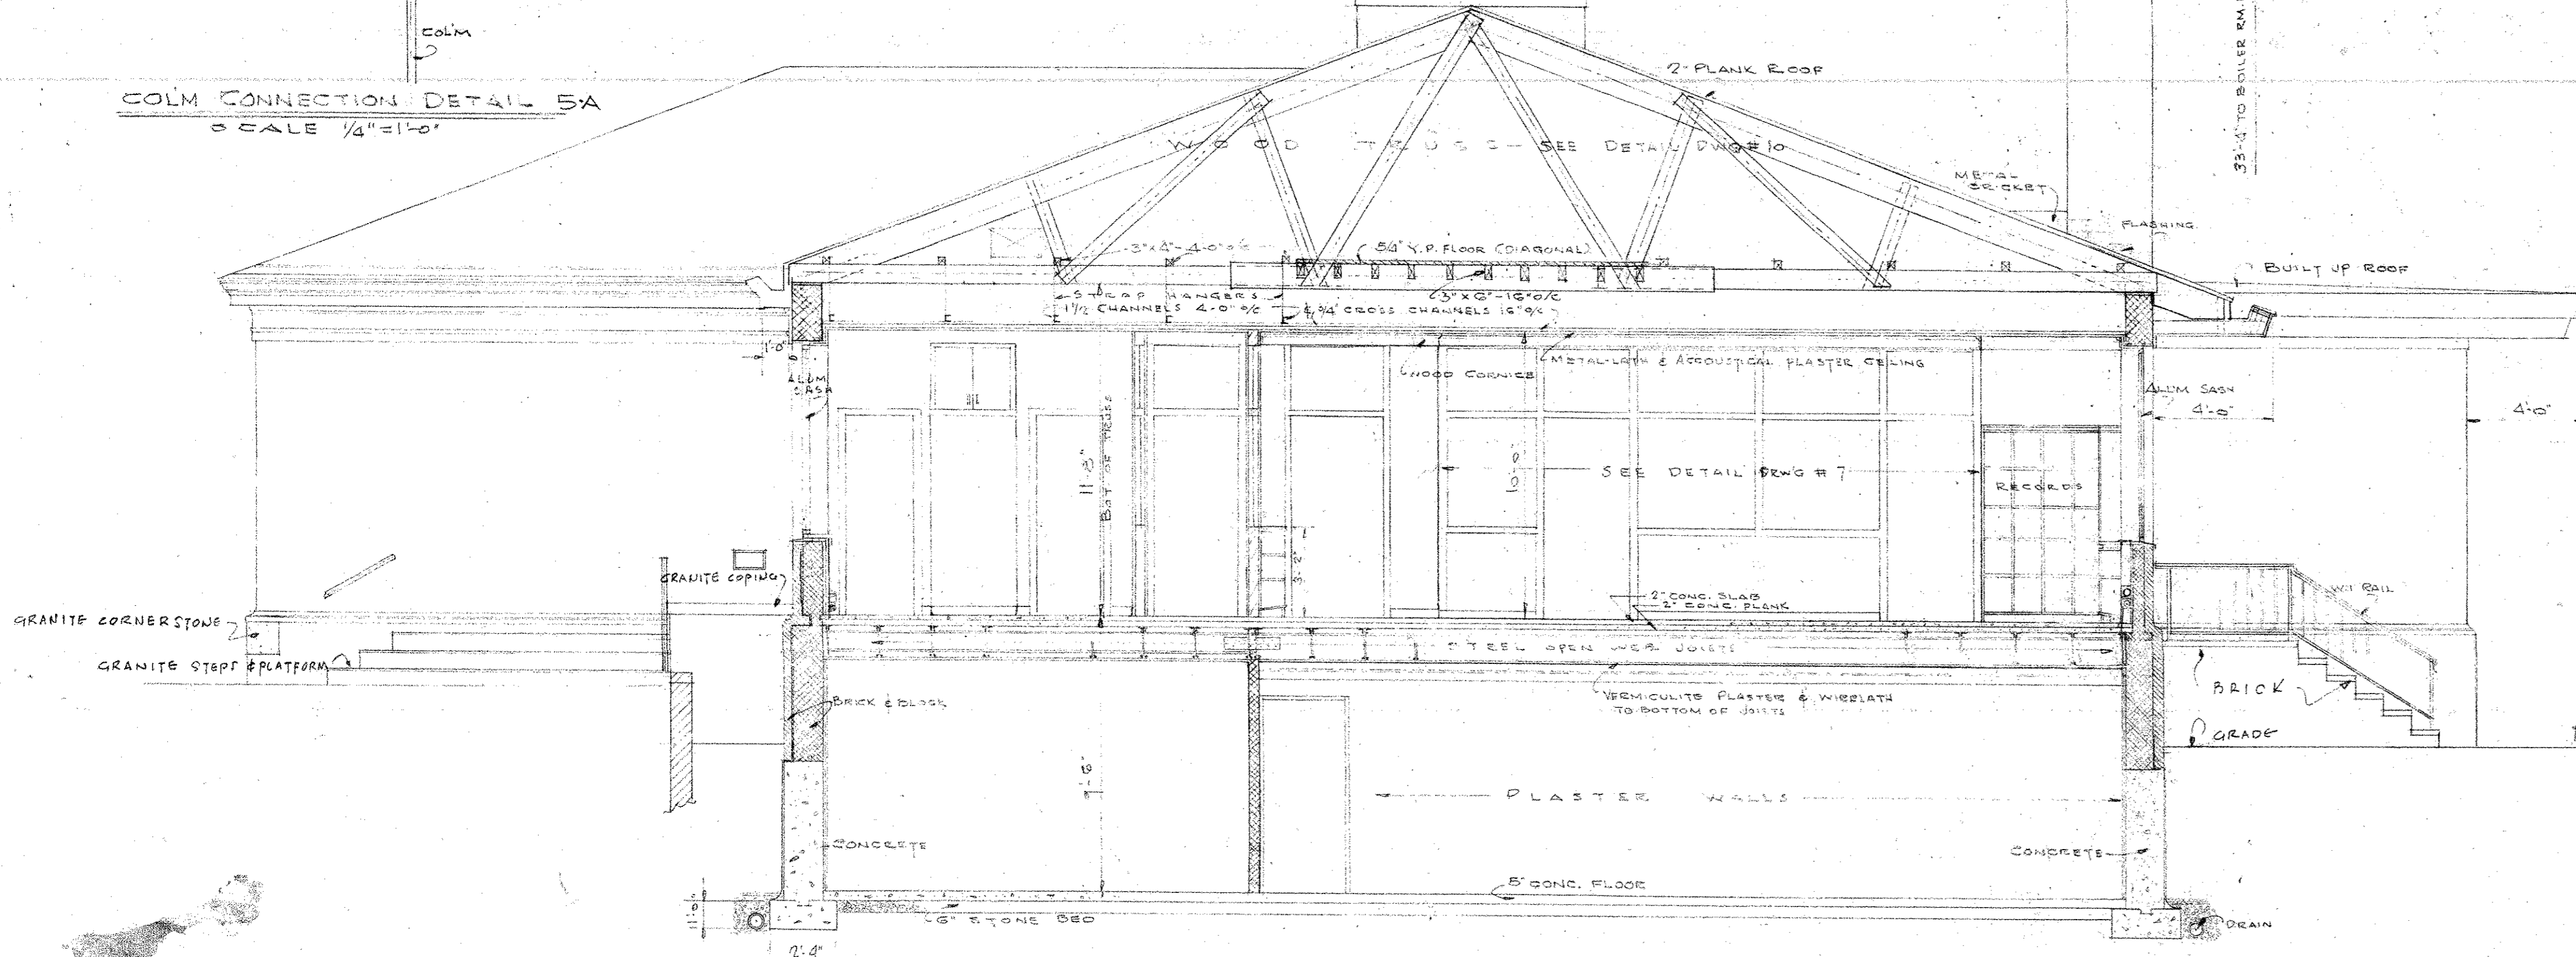

CROSS SECTION 5B
SCALE 1/4" = 1'-0"

MAPLEWOOD MEMORIAL LIBRARY	
THE OFFICE OF RAY O. PECK, A. I. A. ARCHITECT WESTFIELD NEW JERSEY	
CONTRACT NO. 155-730	DATE FEB. 18, 1955
DESIGNED BY L. E. R.	CHECKED L. E. R.
KARL S. WHITE ASSOCIATE ARCHITECT	
BUILDING SECTIONS	
SCALE AS NOTED SHEET NO.	
5	