
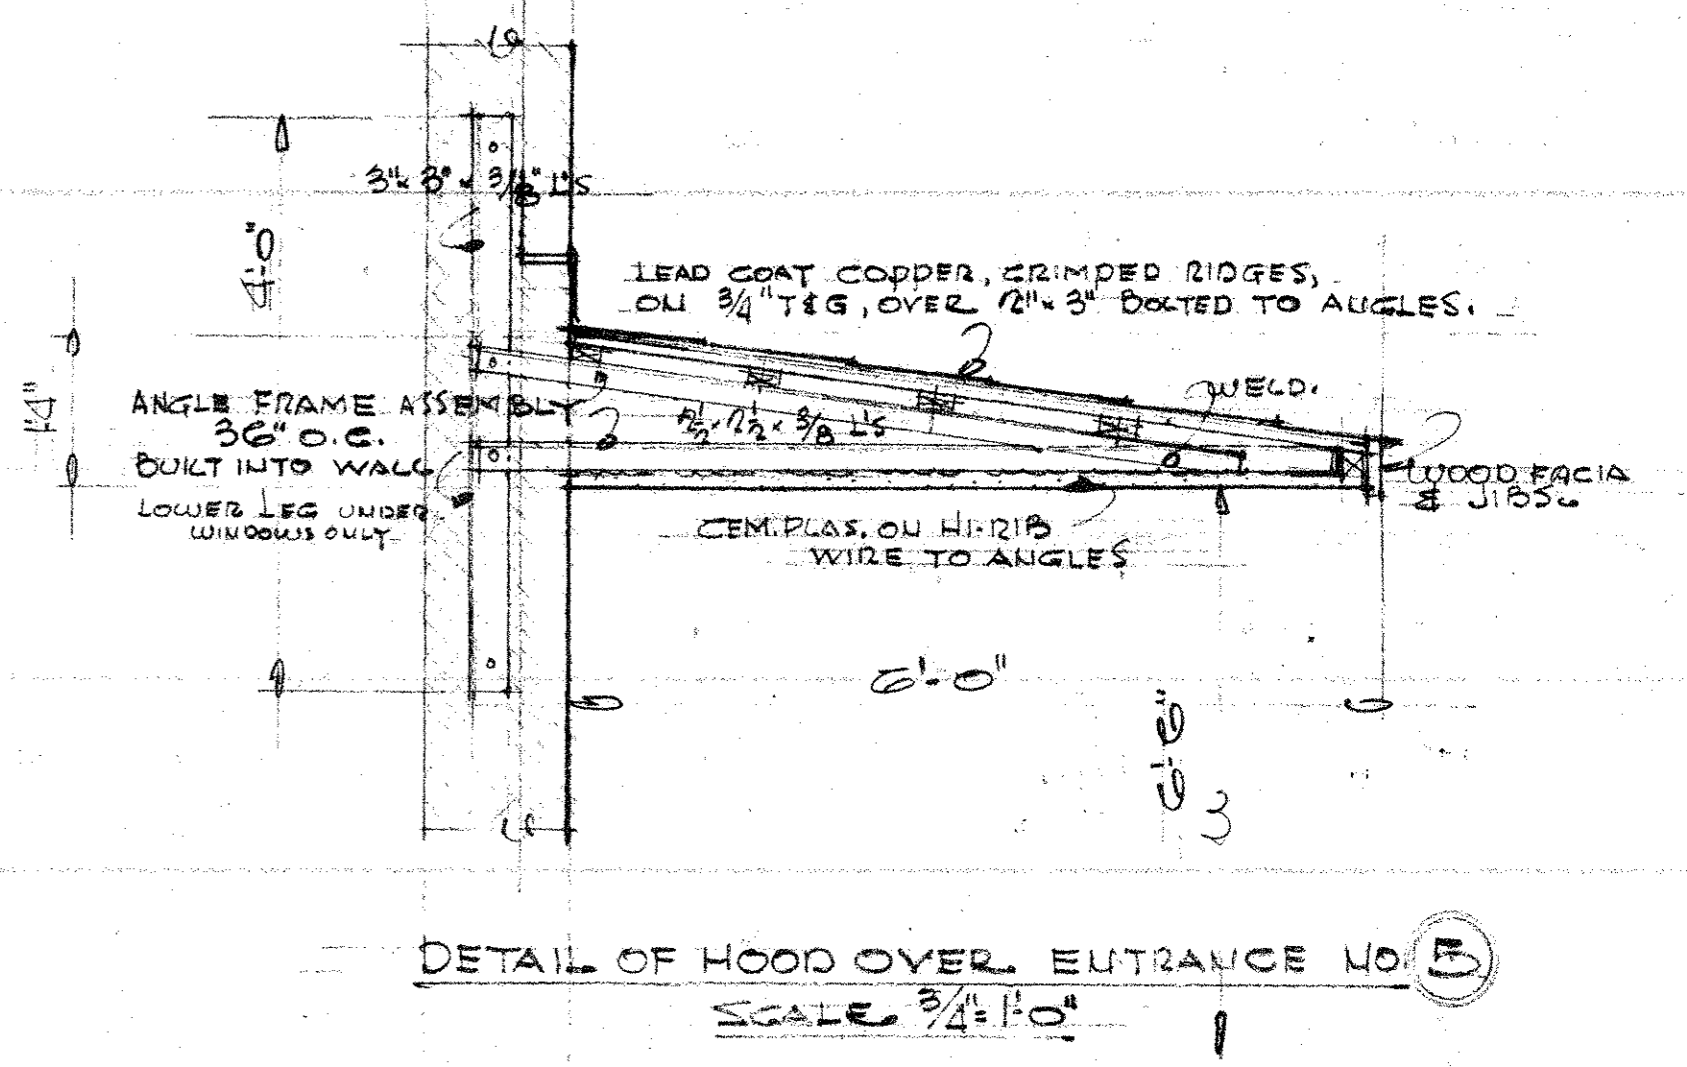
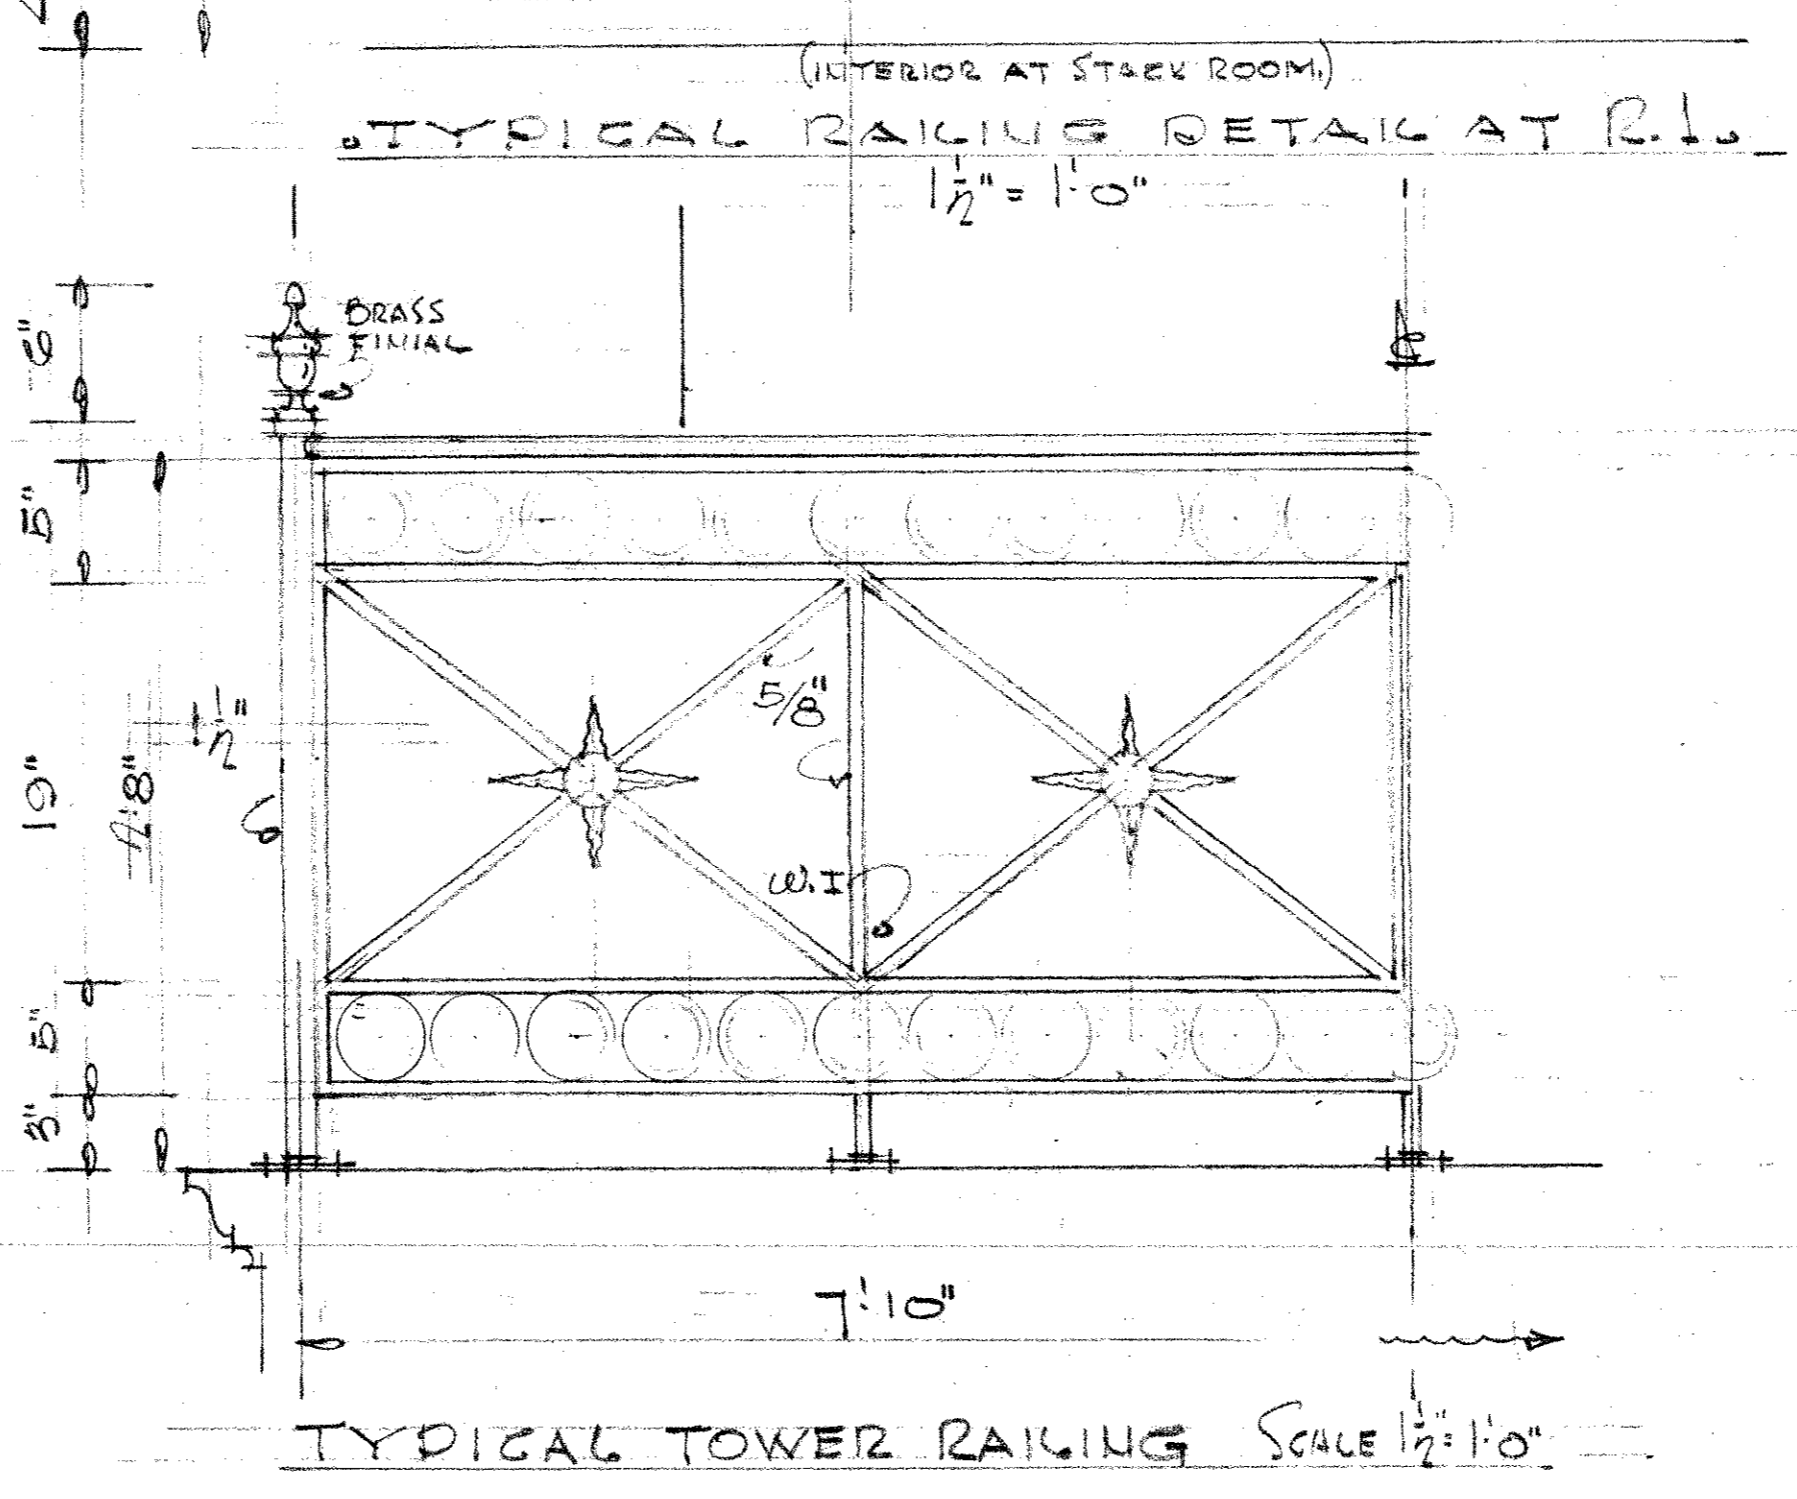
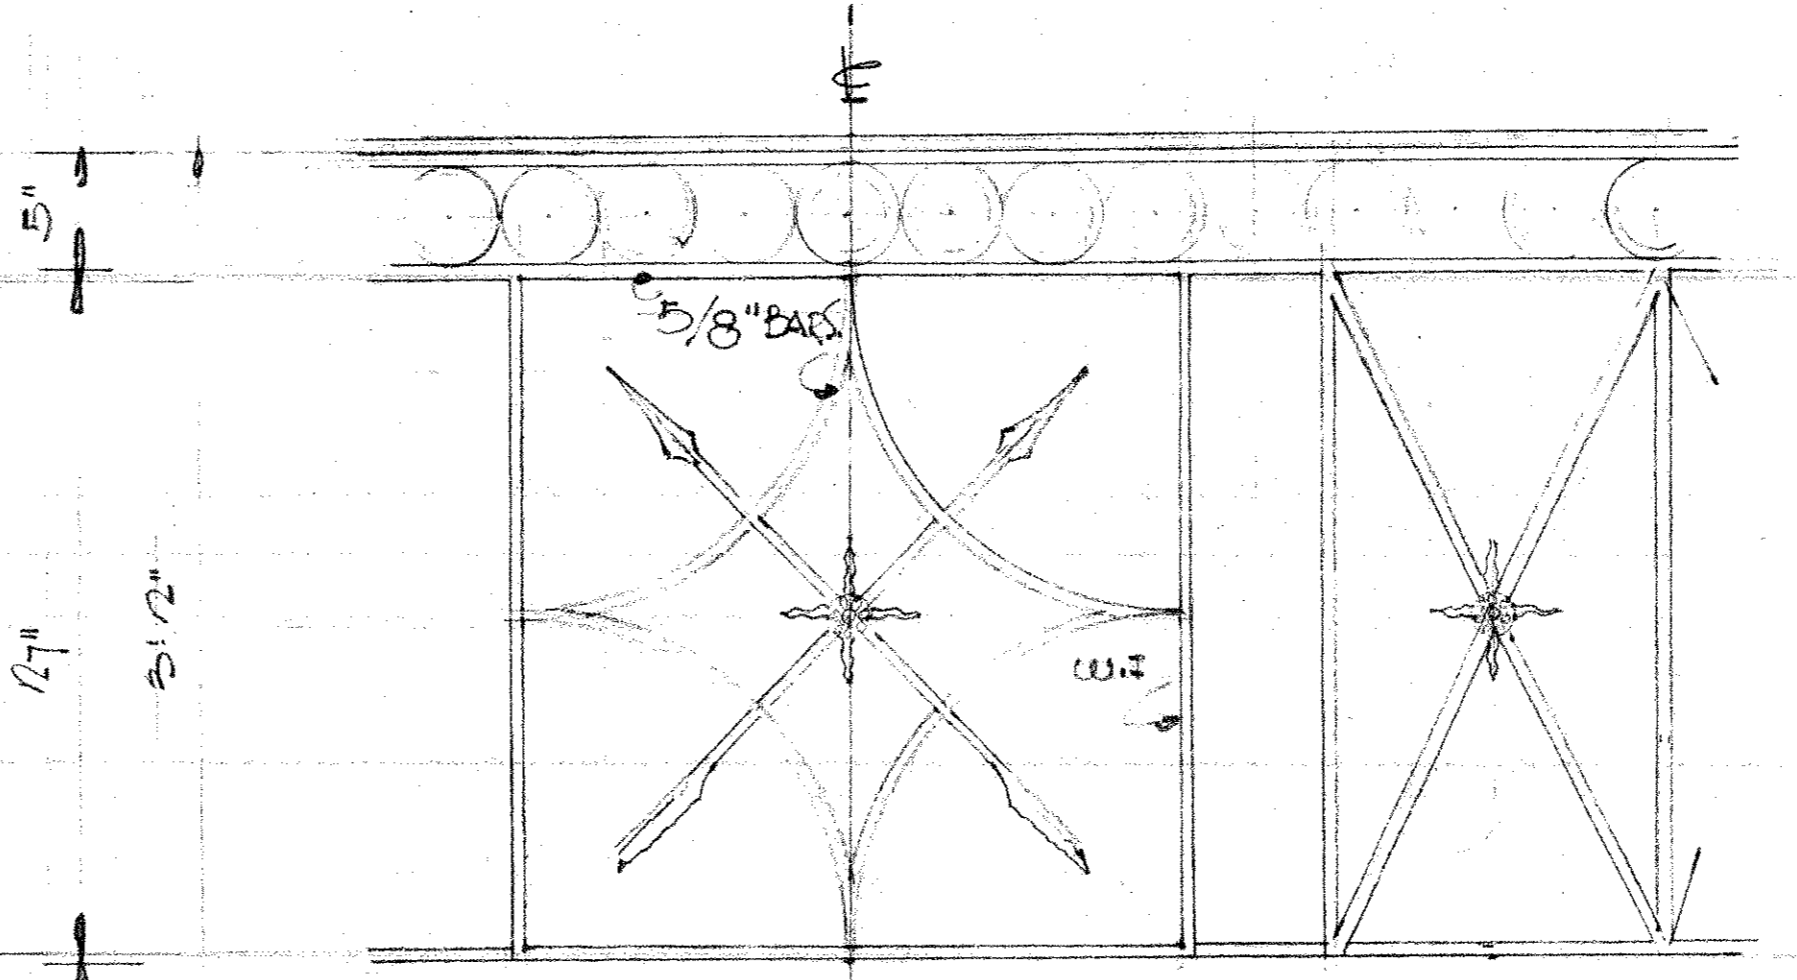
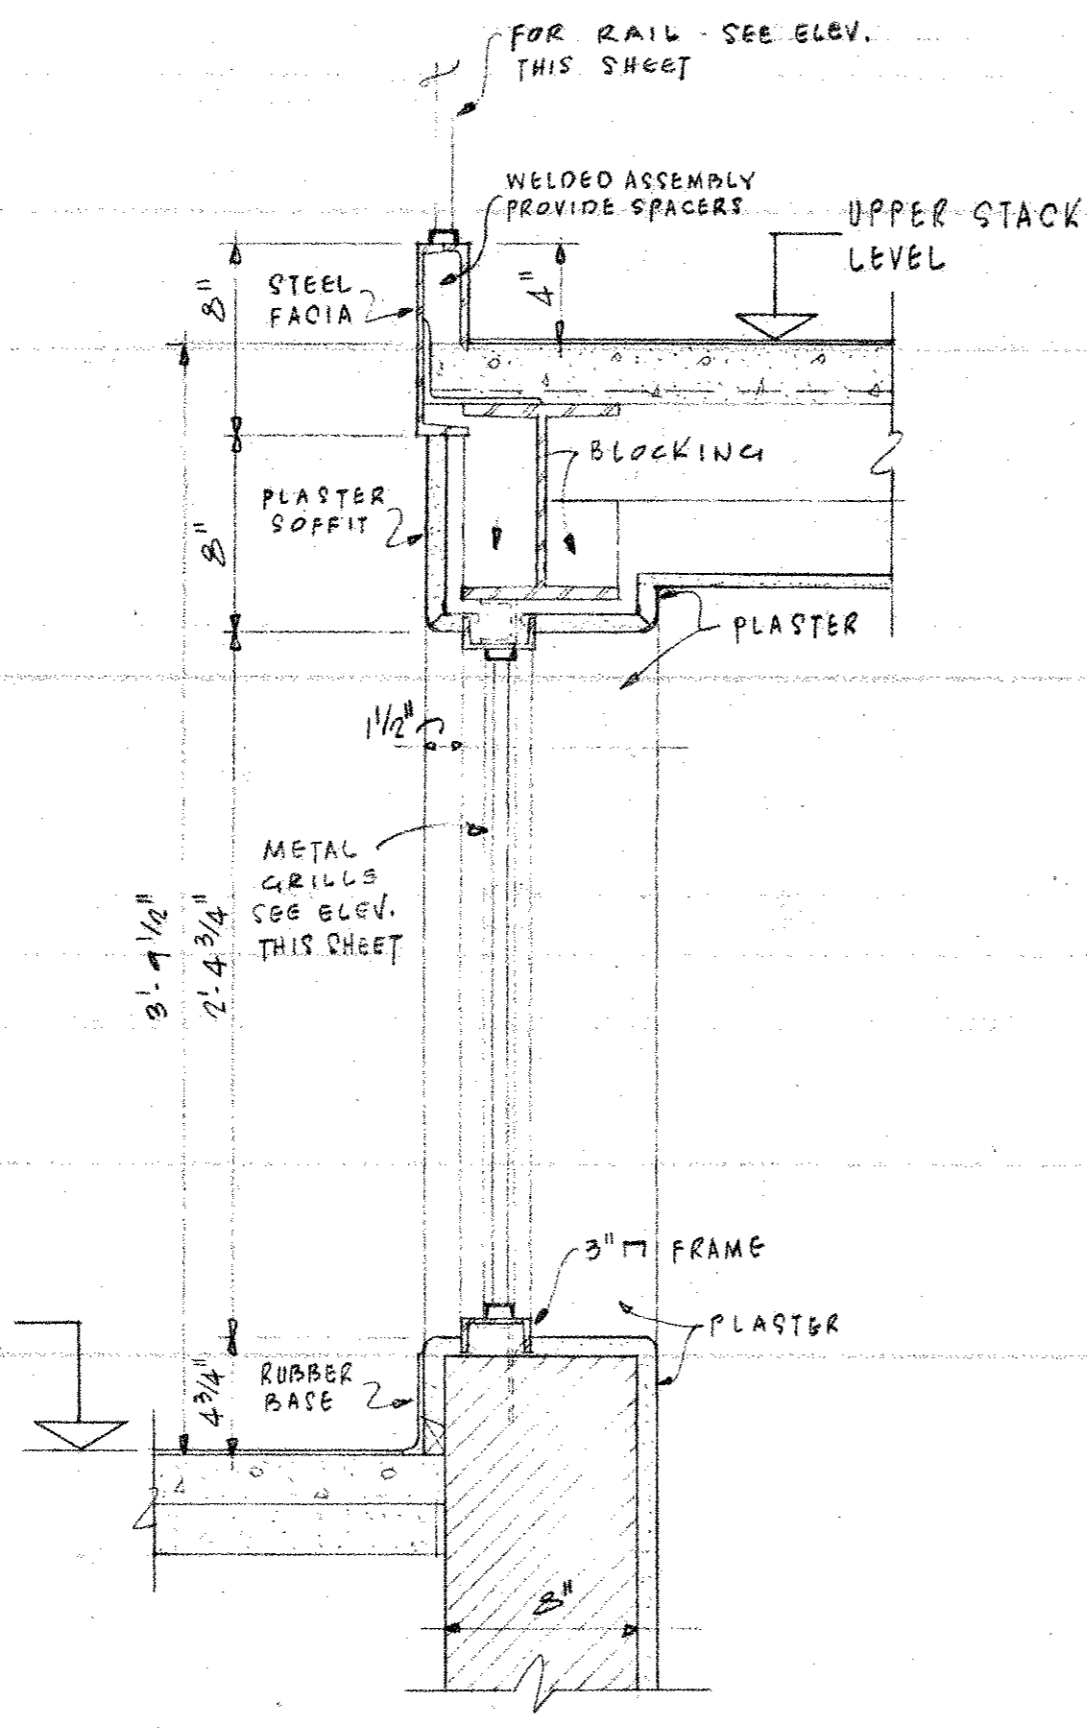
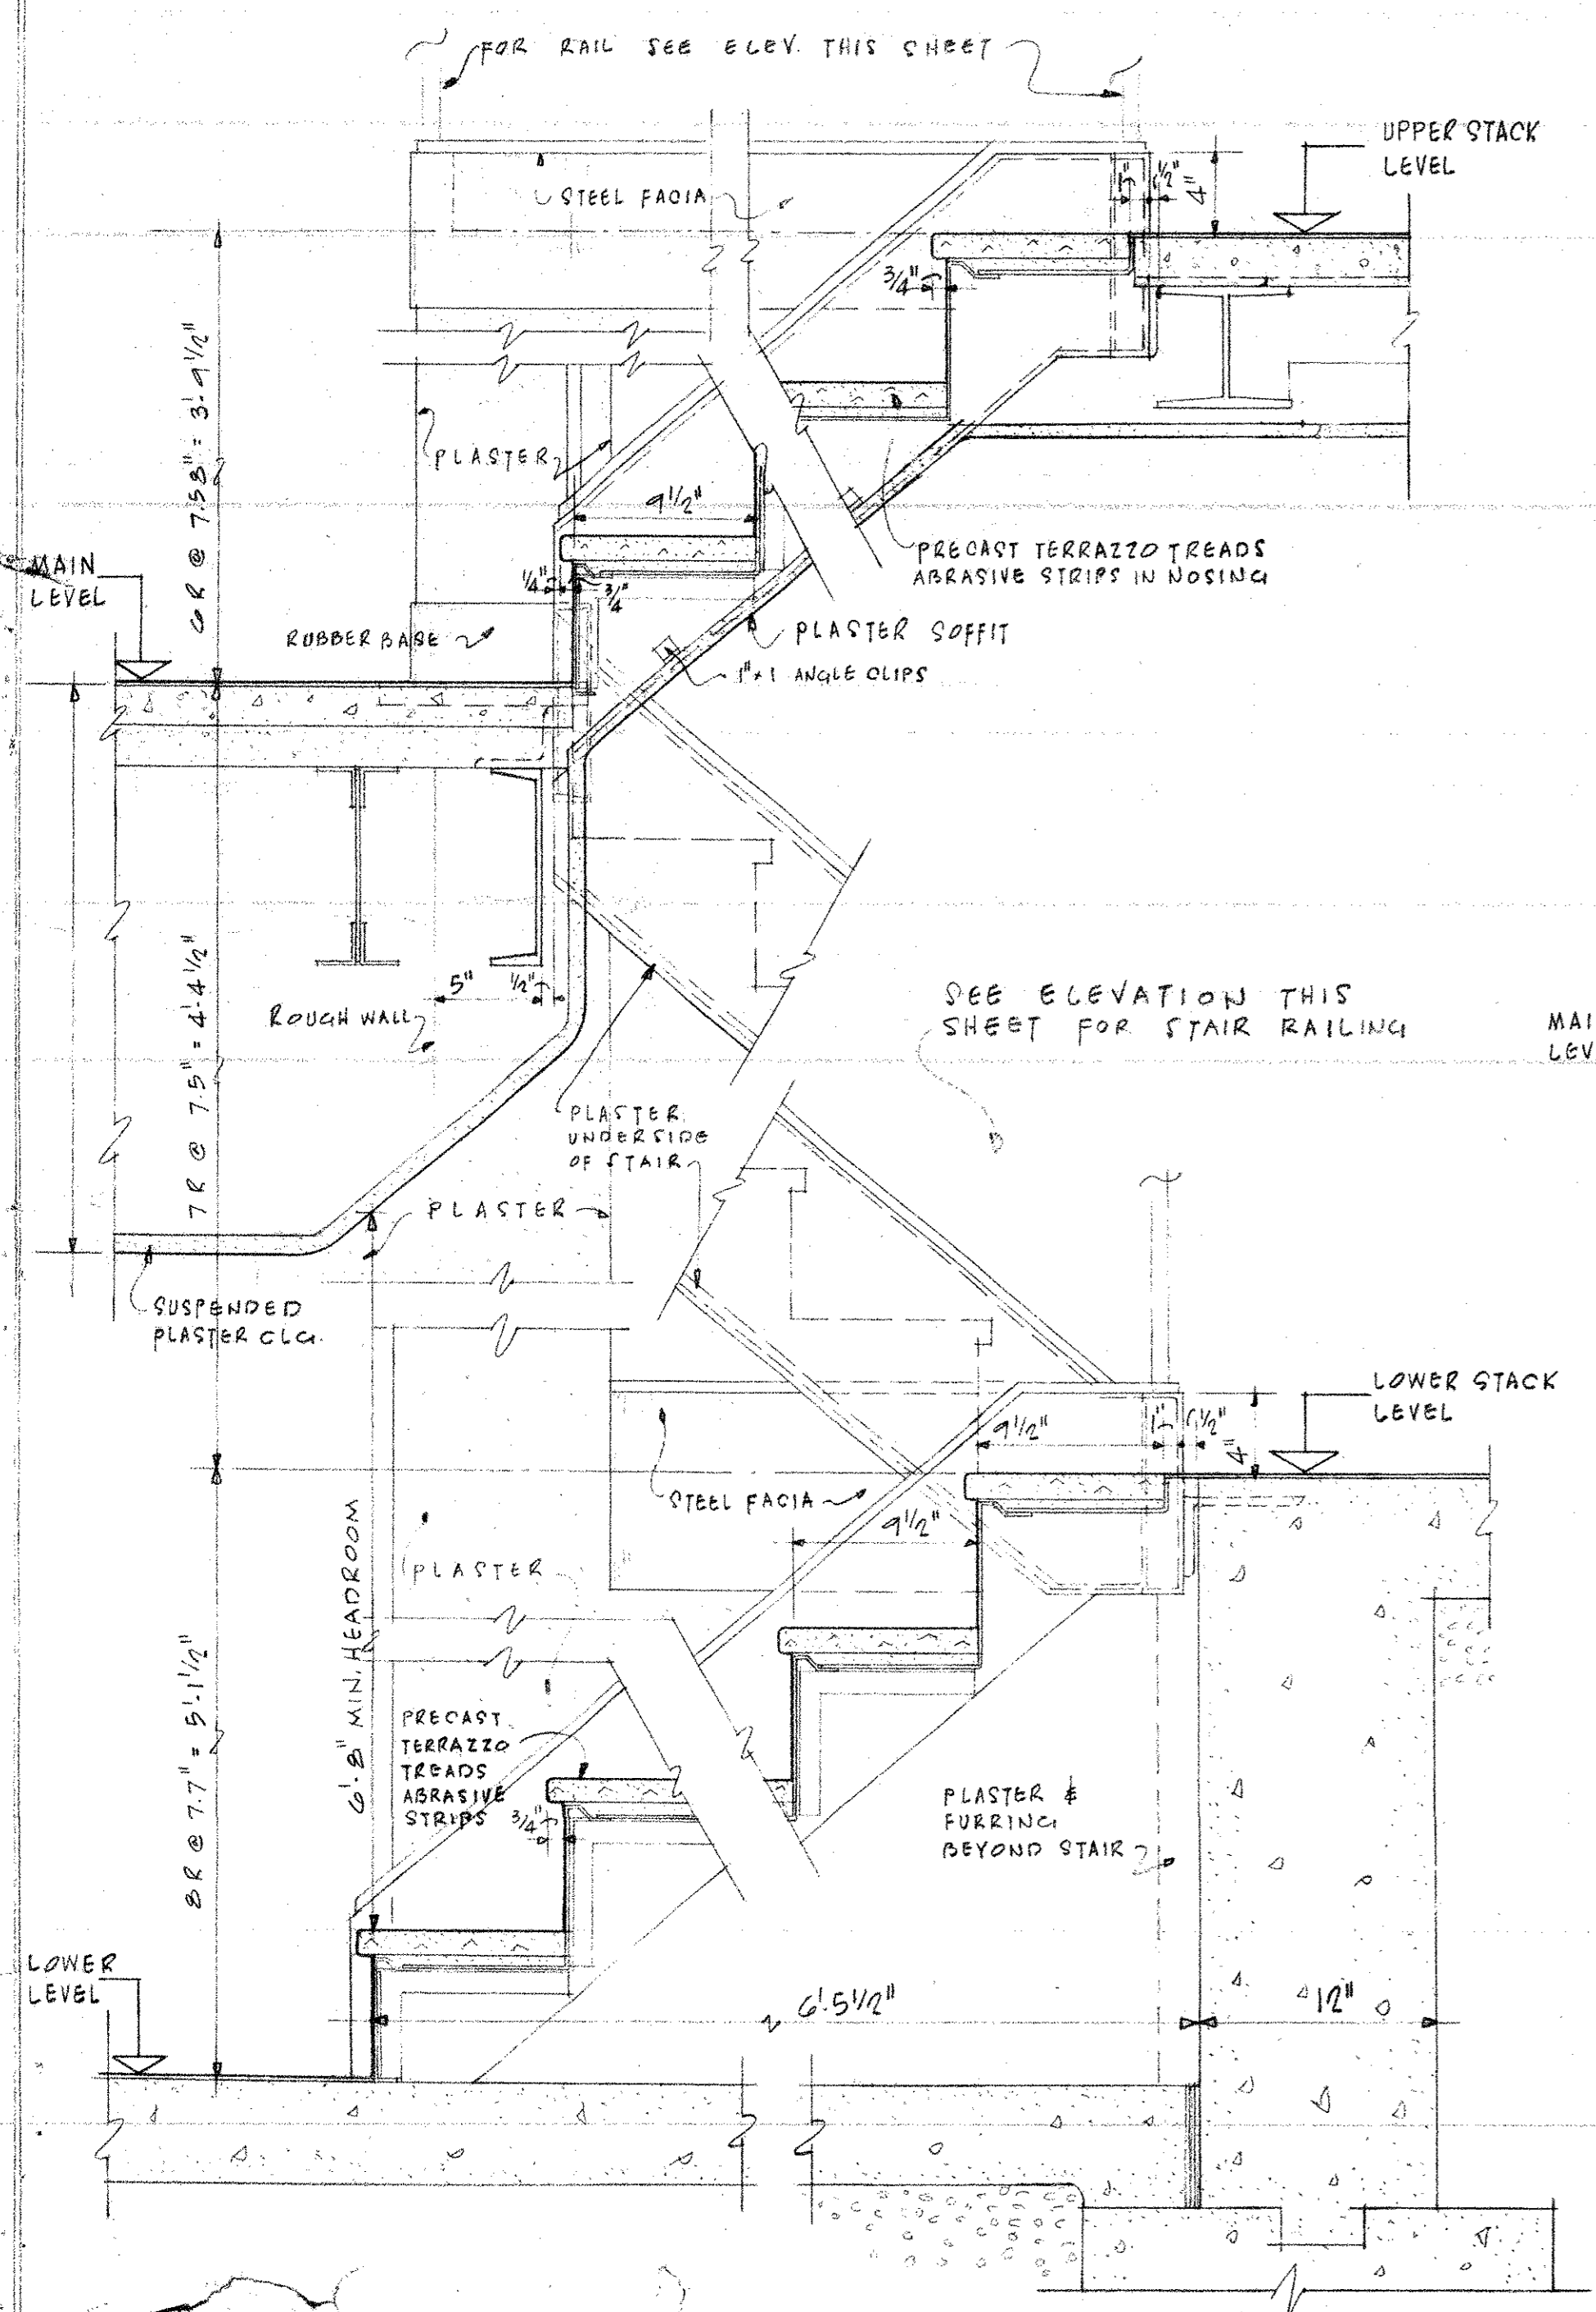
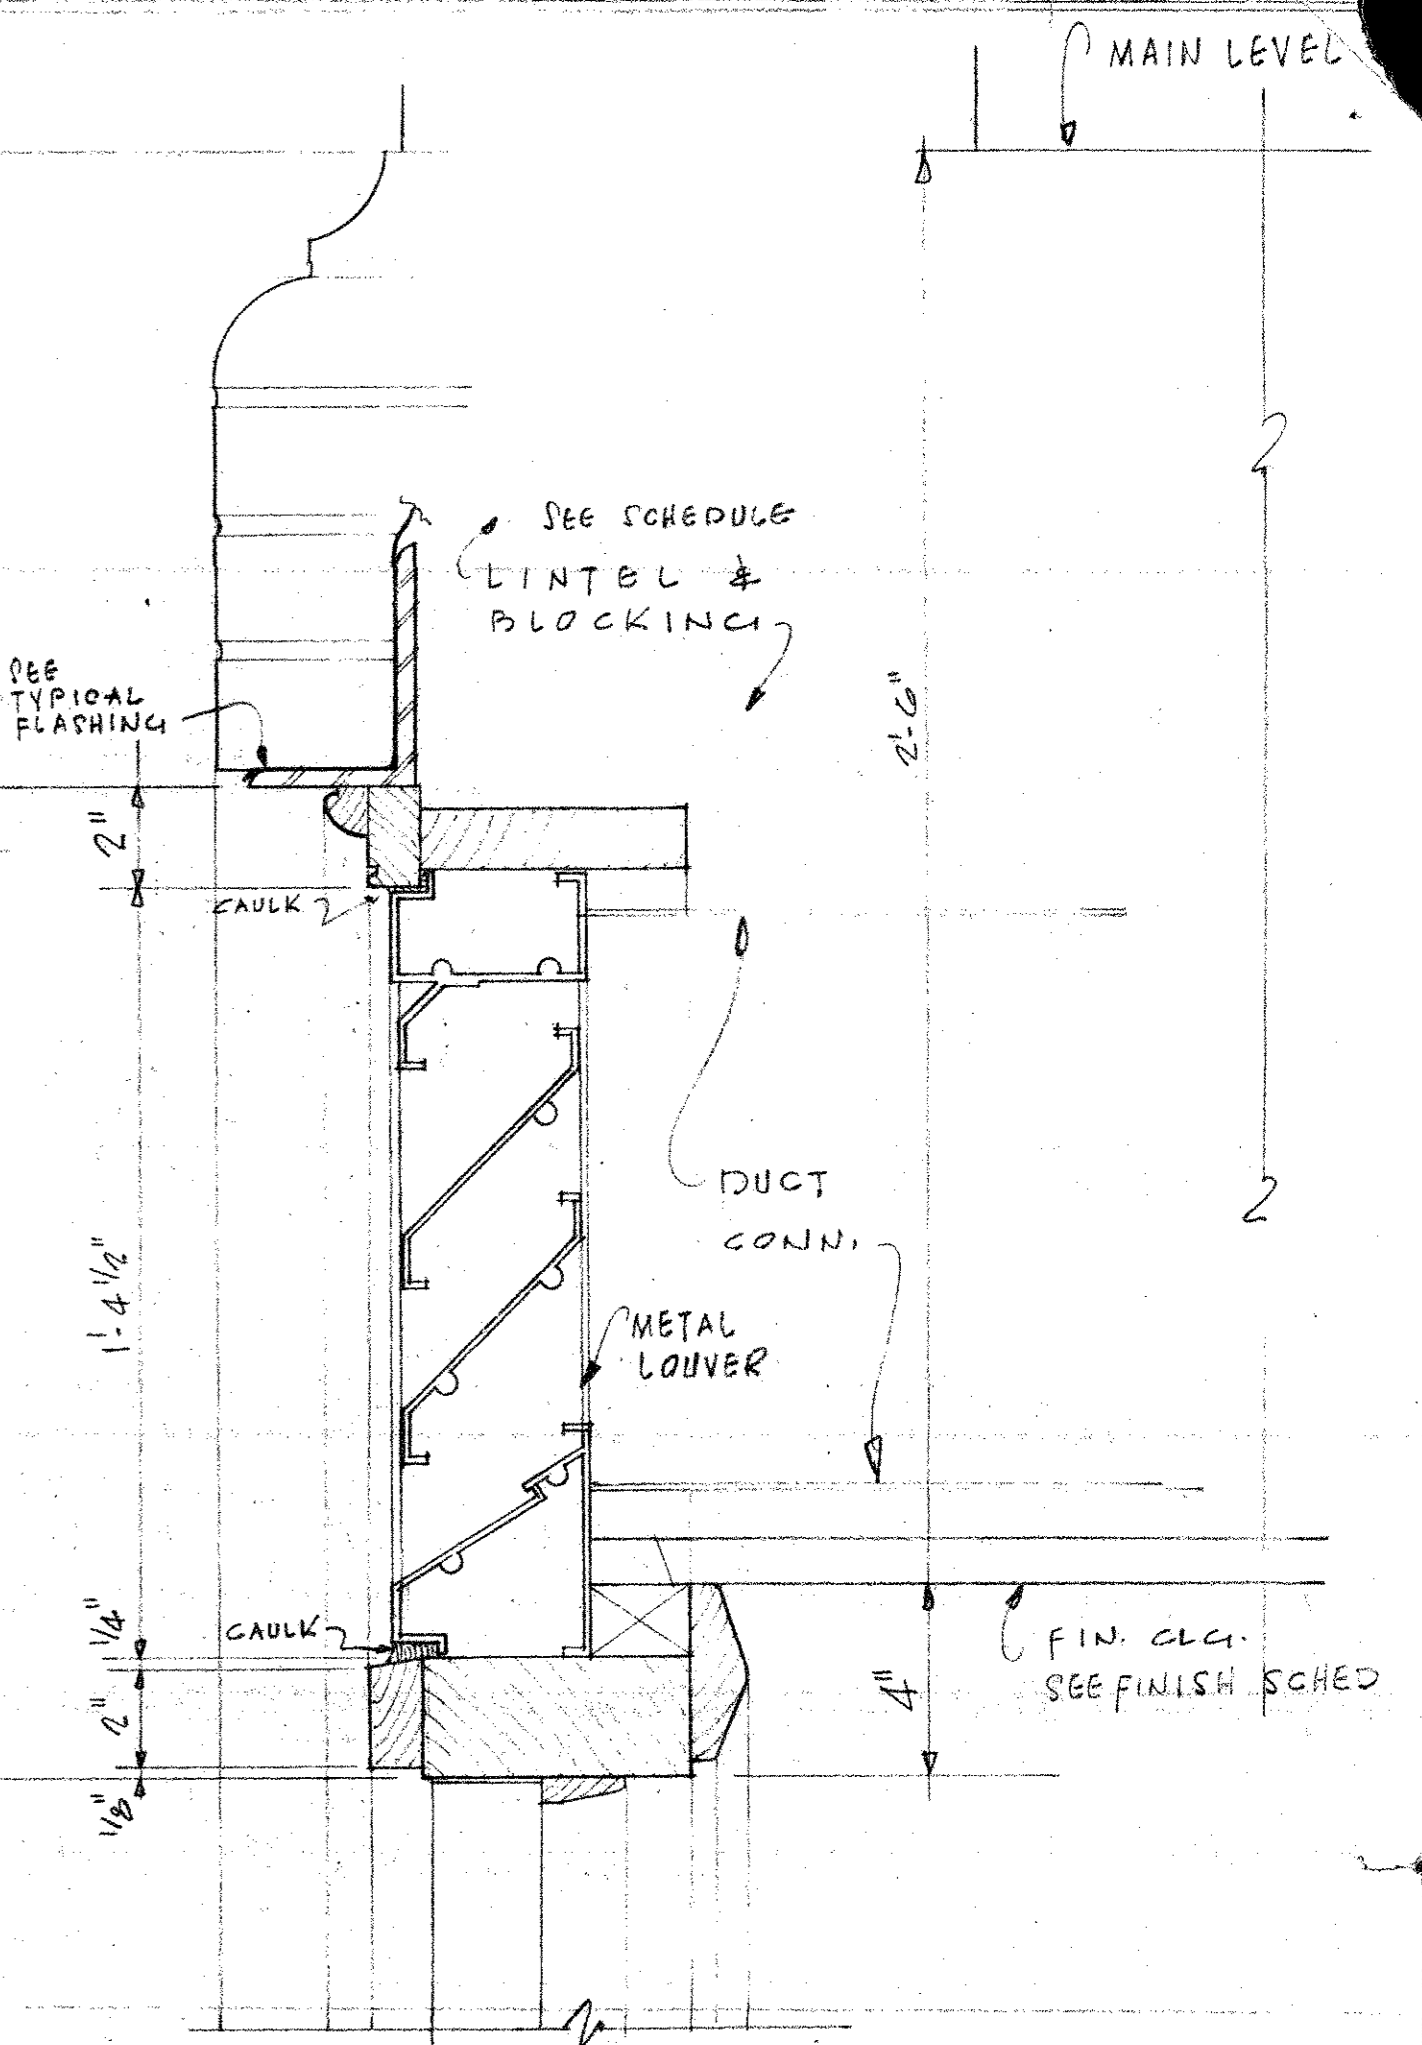
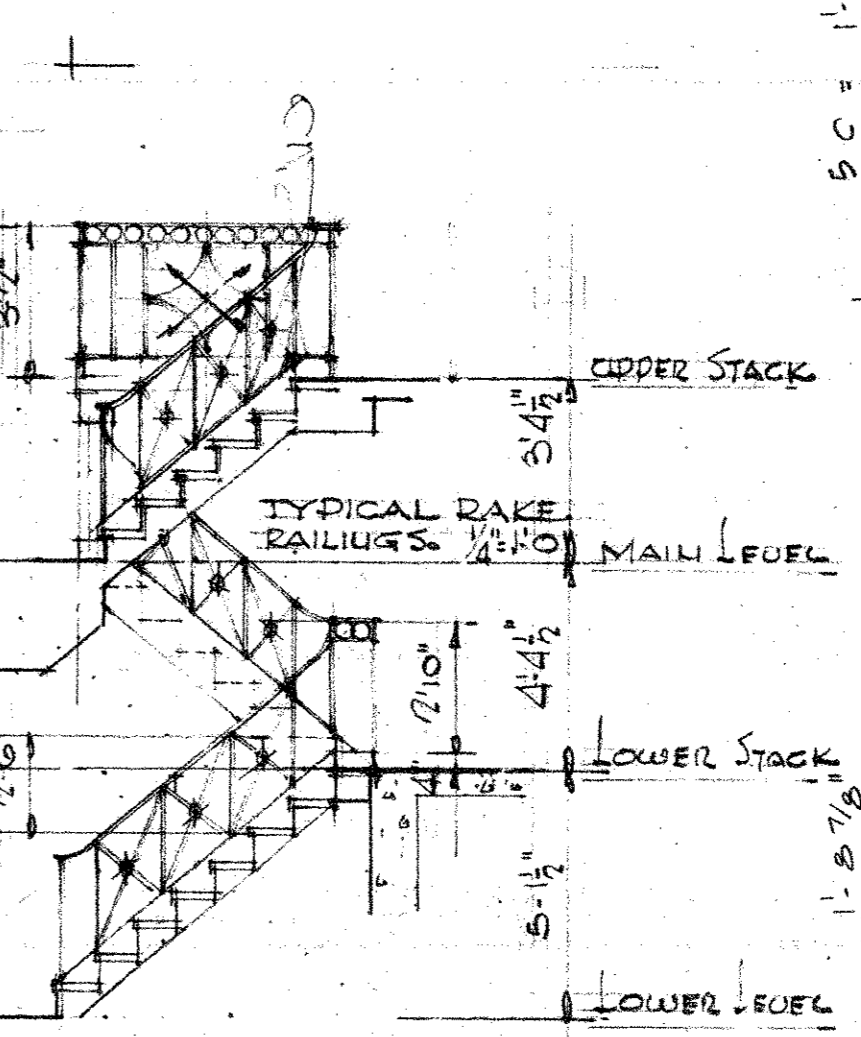
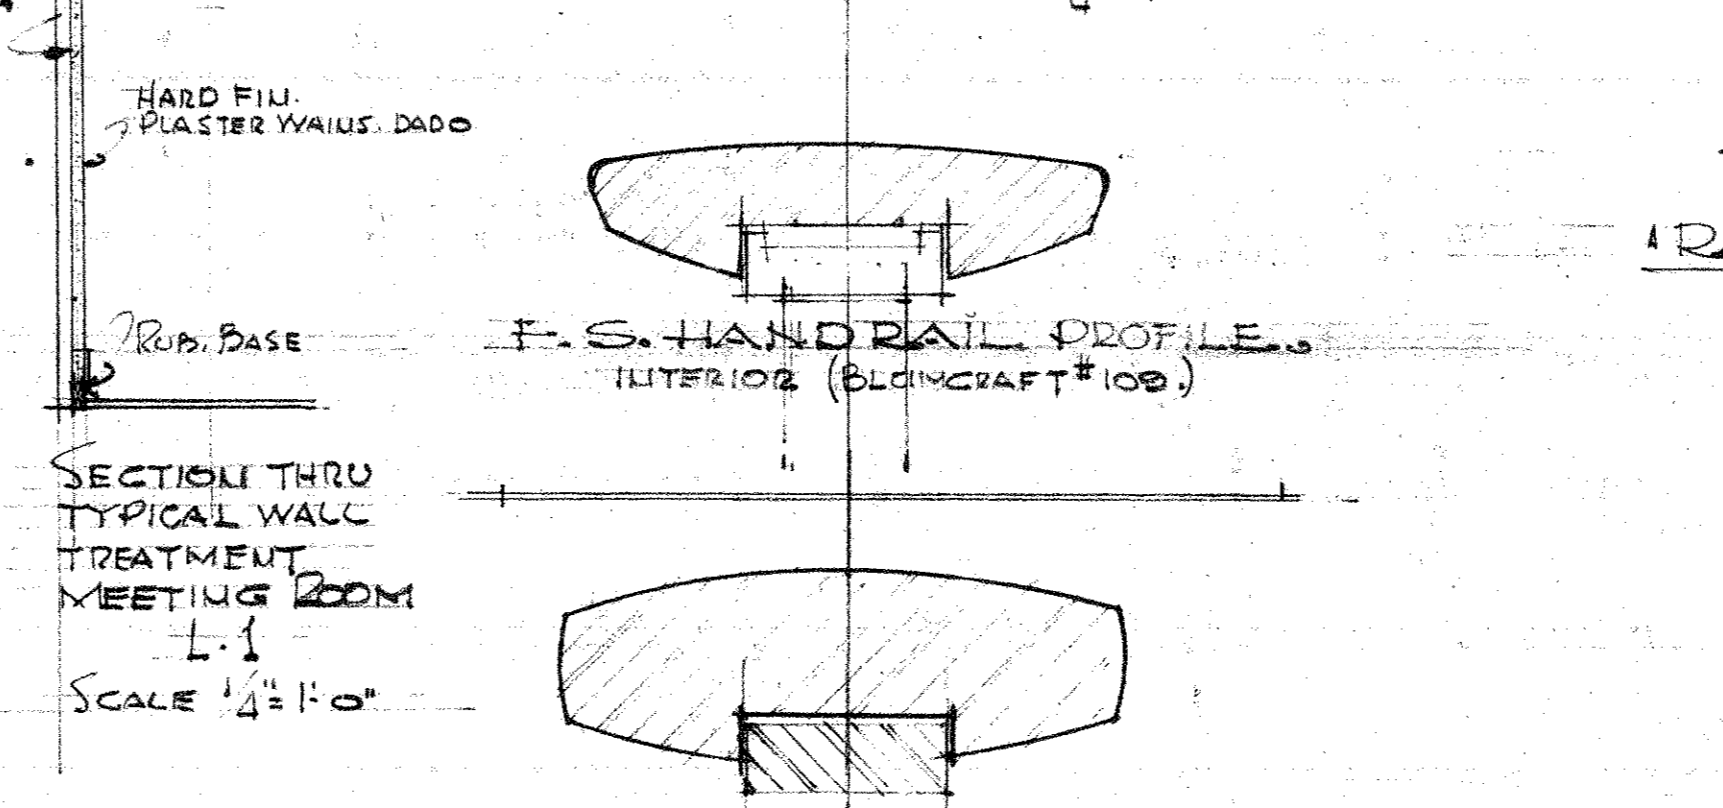
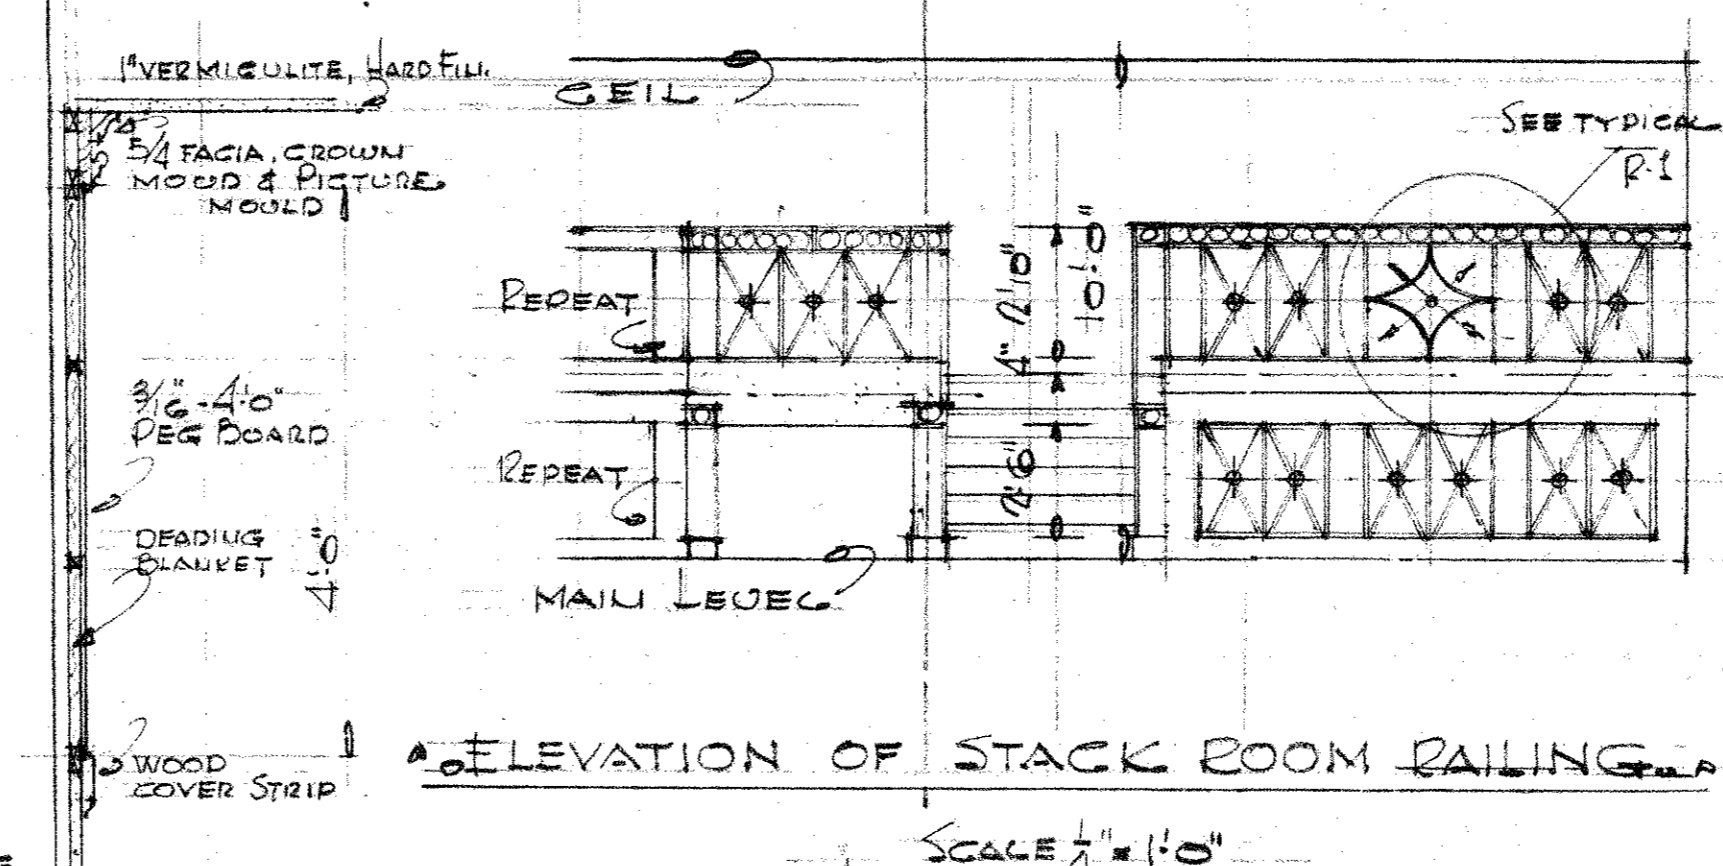


INTERIOR STAIR LAYOUT
SCALE 1/2" = 1'-0"

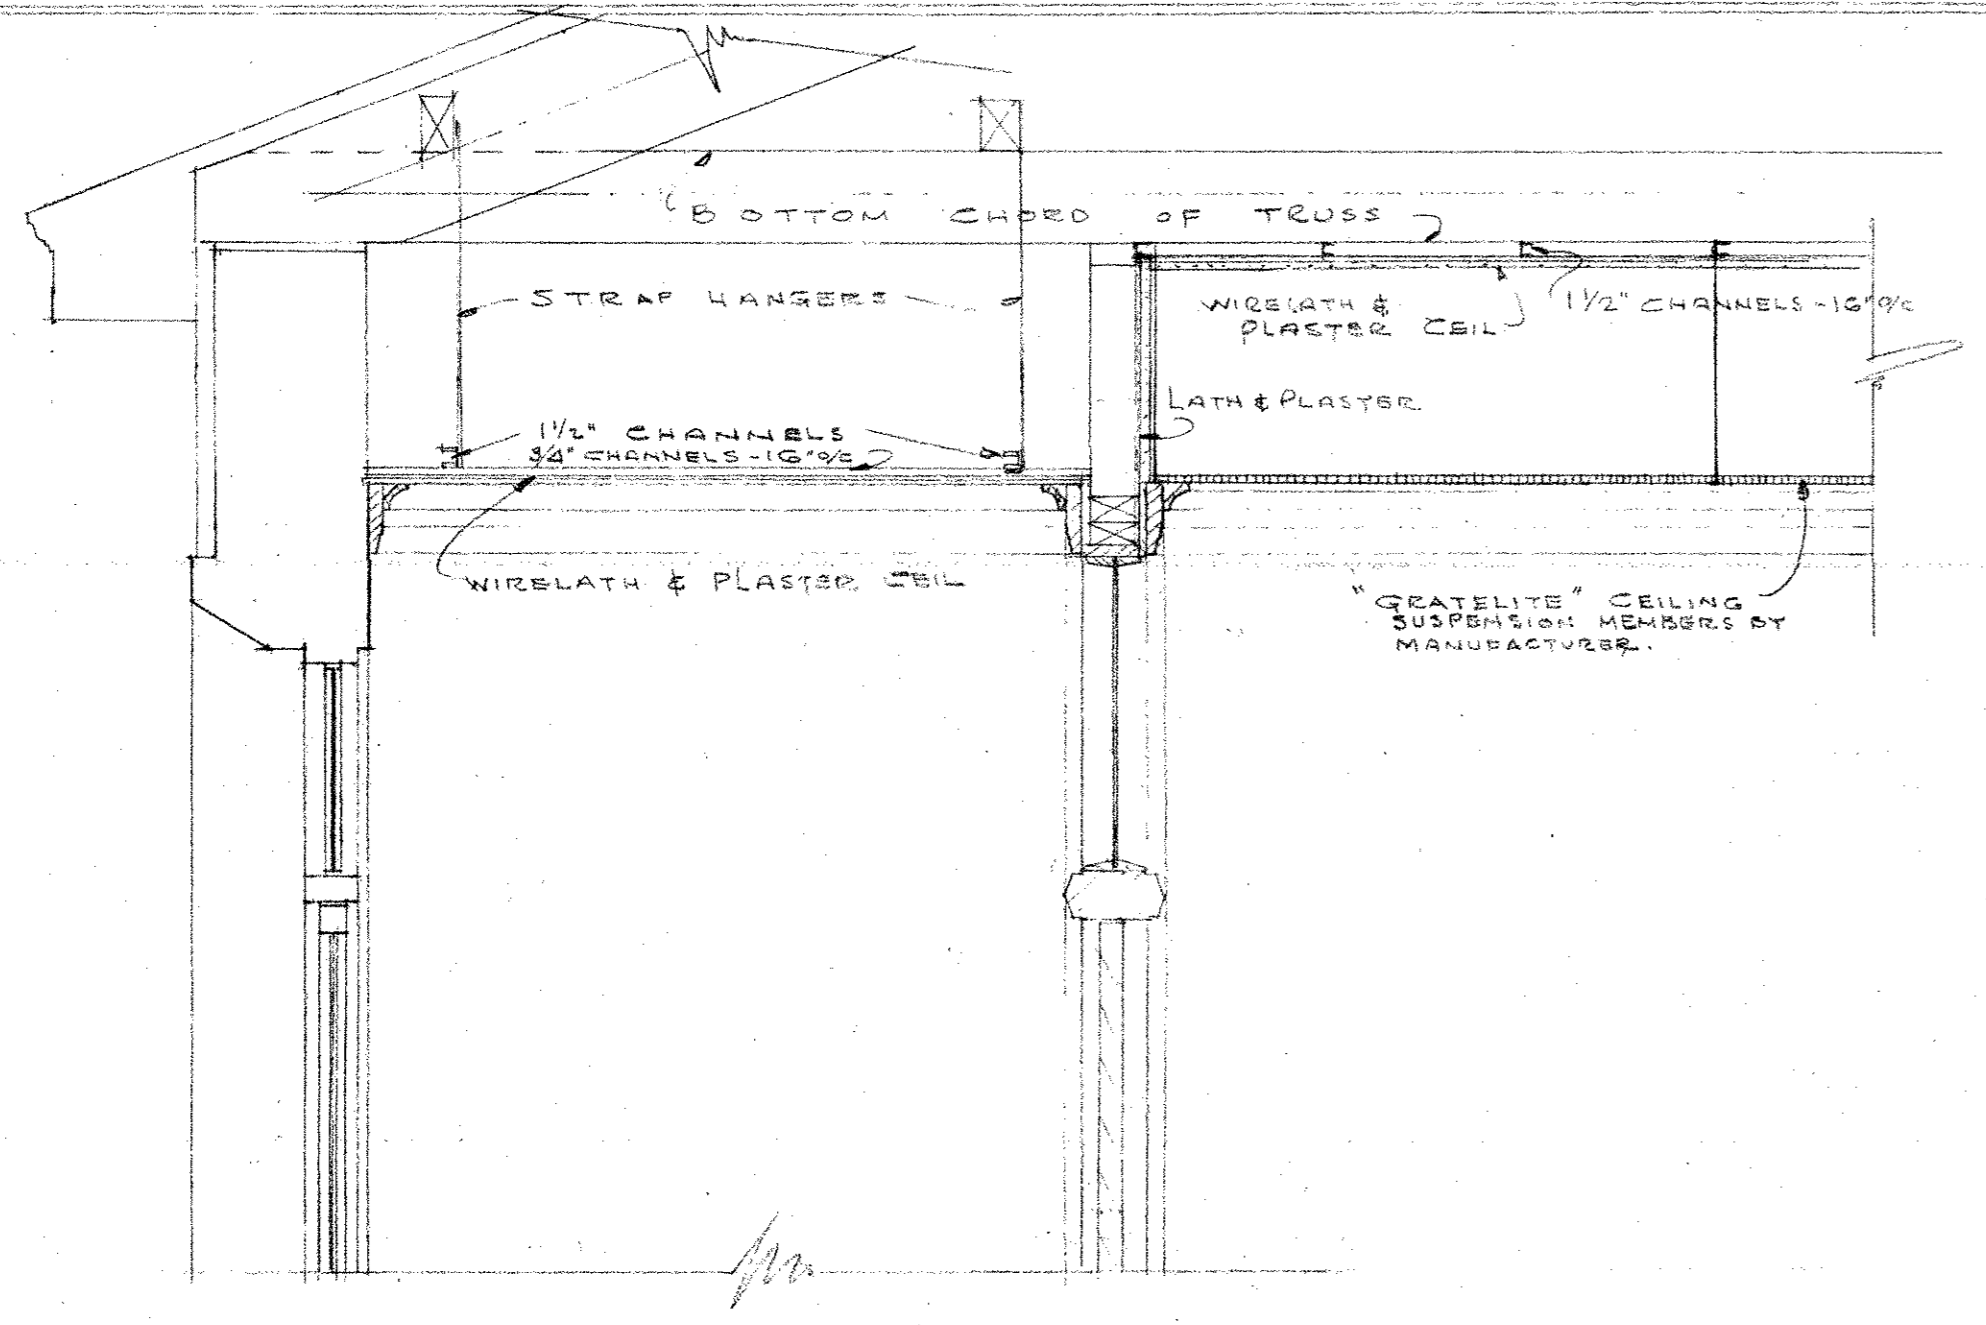

MAPLEWOOD MEMORIAL LIBRARY	
THE OFFICE OF RAY O. PECK, A.I.A. ARCHITECT WESTFIELD, NEW JERSEY	DRAWING NO. 155-730 DATE FEB. 18, 1935 DRAWN BY J.R.Z. s.p. CHECKED SCALE AS NOTED SHEET NO. 8
STAIR & MISC. DETAILS	